

Client



Project Name & Address

EMERYVILLE ARTS CENTER
Adaptive Reuse of the former
United Stamping Building

4060 Hollis Street, Emeryville, CA 94608


Developer

ORTON DEVELOPMENT INC.
1475 Powell Street, Suite 101
Emeryville, CA 94608
Tel: 510.428.0800 | Fax: 510.428.0802


Architect

MARCY WONG DONN LOGAN
ARCHITECTS
800 Bancroft Way, Suite #200
Berkeley CA 94710 | Tel: 510.843.0916
Email: office@wonglogan.com

4 PROPOSED BUILDING ELEVATION - WEST (WITH LANDSCAPE)
3/32" = 1'-0"

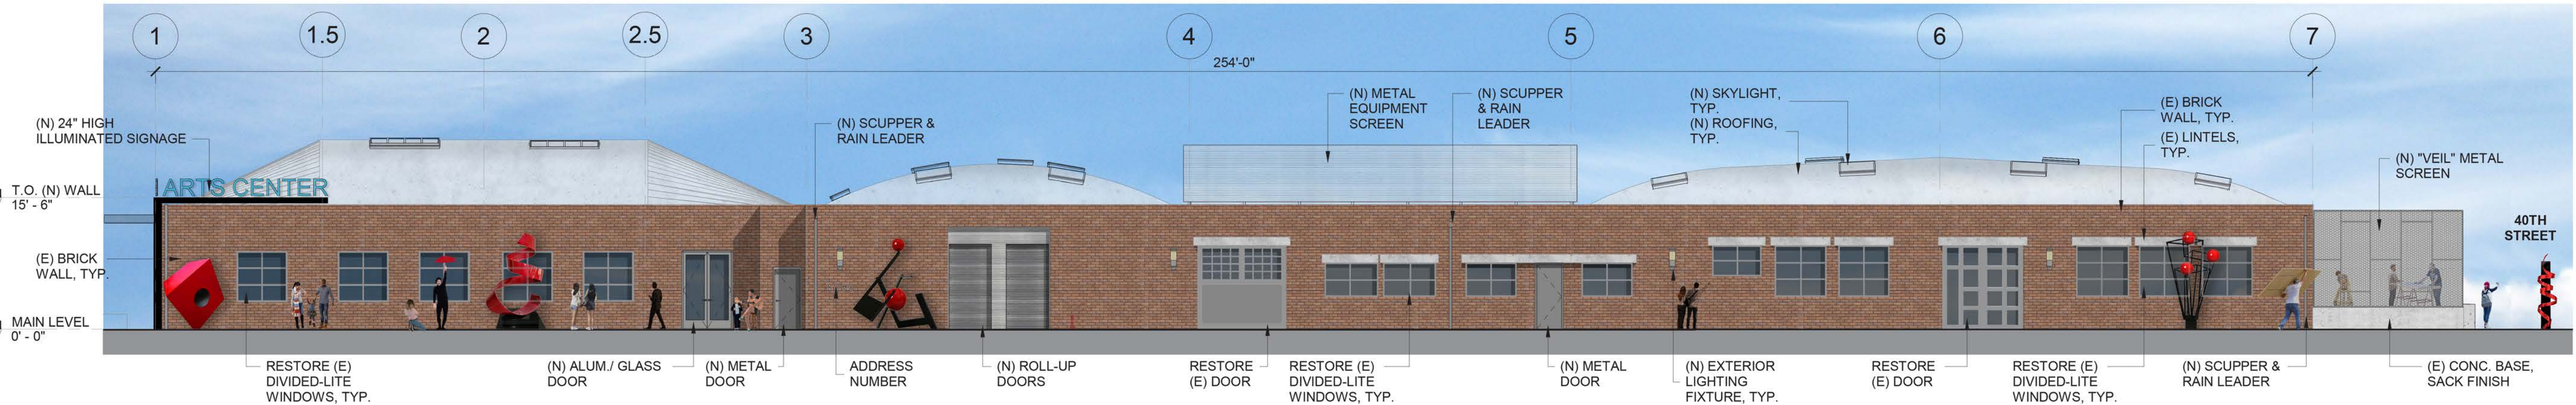

3 PROPOSED BUILDING ELEVATION - WEST
3/32" = 1'-0"

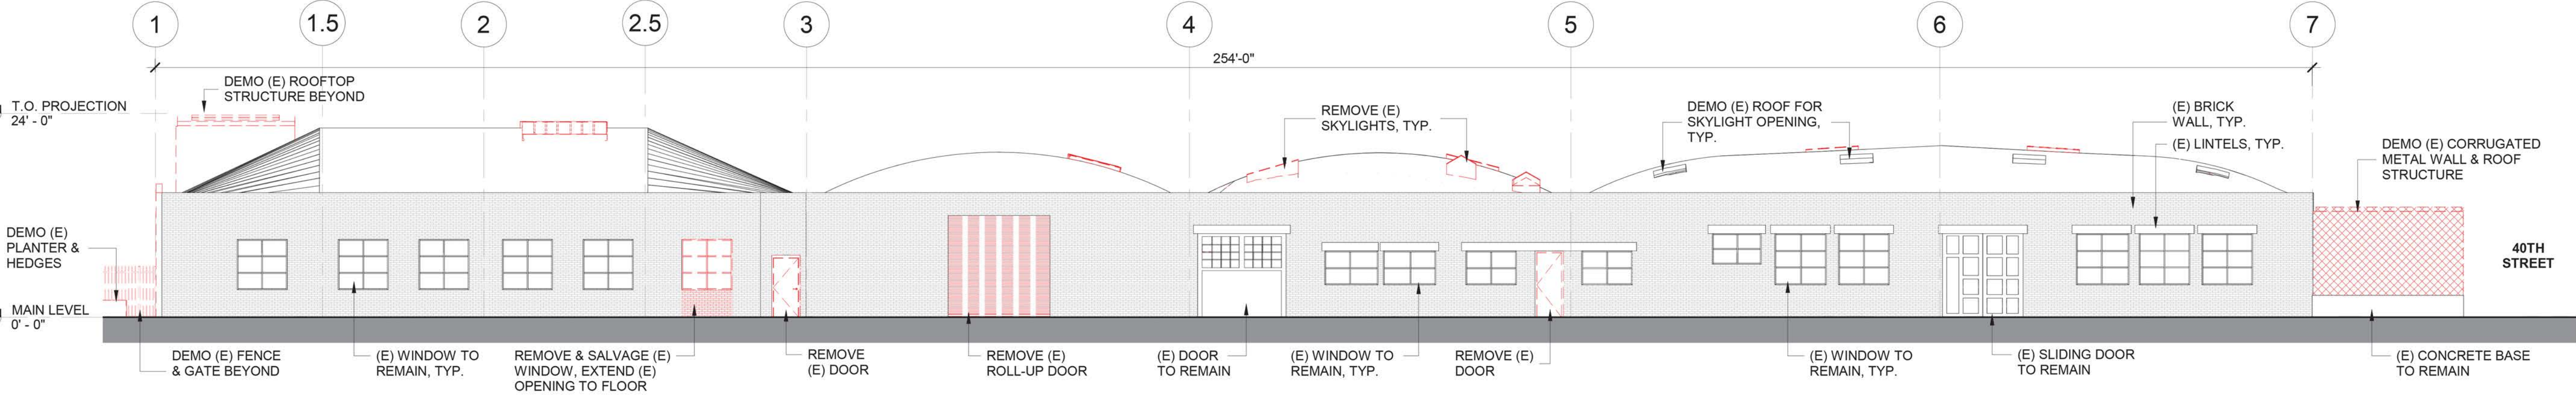

2 DEMOLITION ELEVATION - WEST
3/32" = 1'-0"

DEMOLITION ELEVATION LEGEND

- (E) EXTERIOR BRICK WALL TO REMAIN
- DEMOLISH (E) BRICK WALL
- DEMOLISH / REMOVE (E) CONSTRUCTION
- DEMOLISH (E) CORRUGATED METAL

1 EXISTING ELEVATION - WEST



Stamp

Issues/ Revisions Date

Schematic Design

Progress Date 04/05/2021

Architect's Project No. 1819R


Sheet Name

WEST ELEVATION -
EXISTING &
PROPOSED


Sheet No.

A201

Scale at Sheet Size 22"x34" 3/32" = 1'-0"

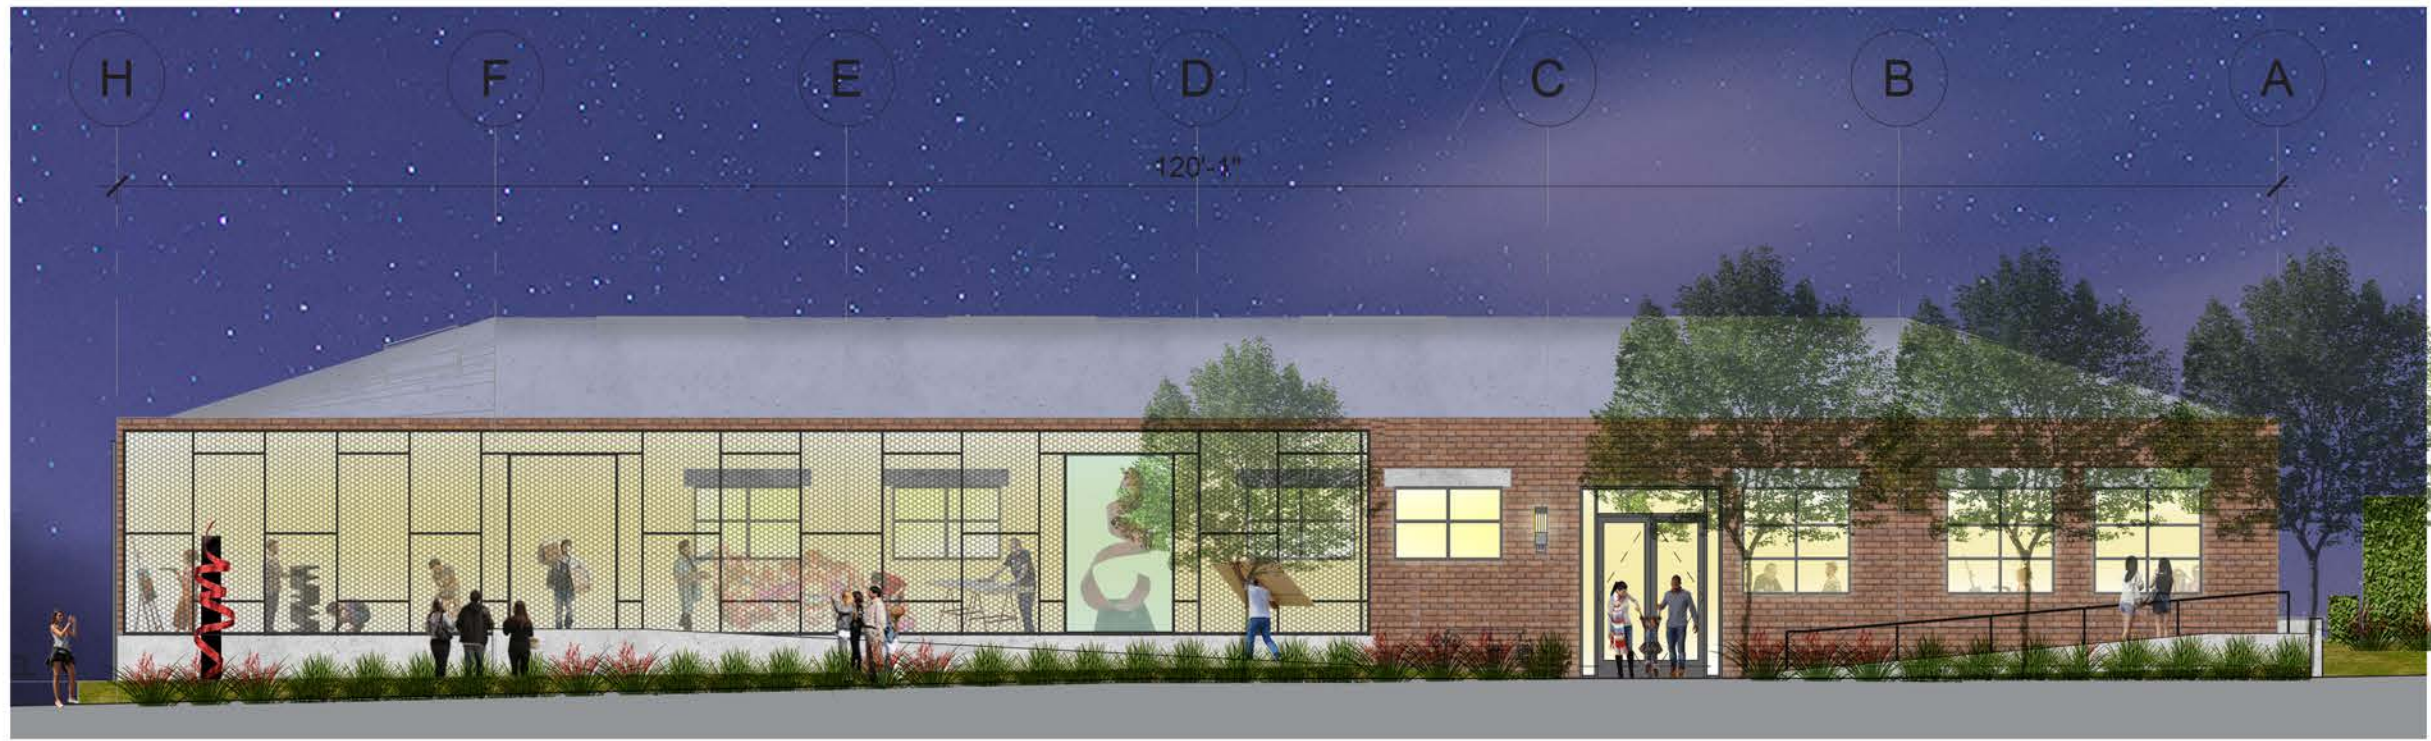

6 PROPOSED BUILDING ELEVATION - SOUTH (NIGHT-TIME WITH LANDSCAPE)
3/32" = 1'-0"

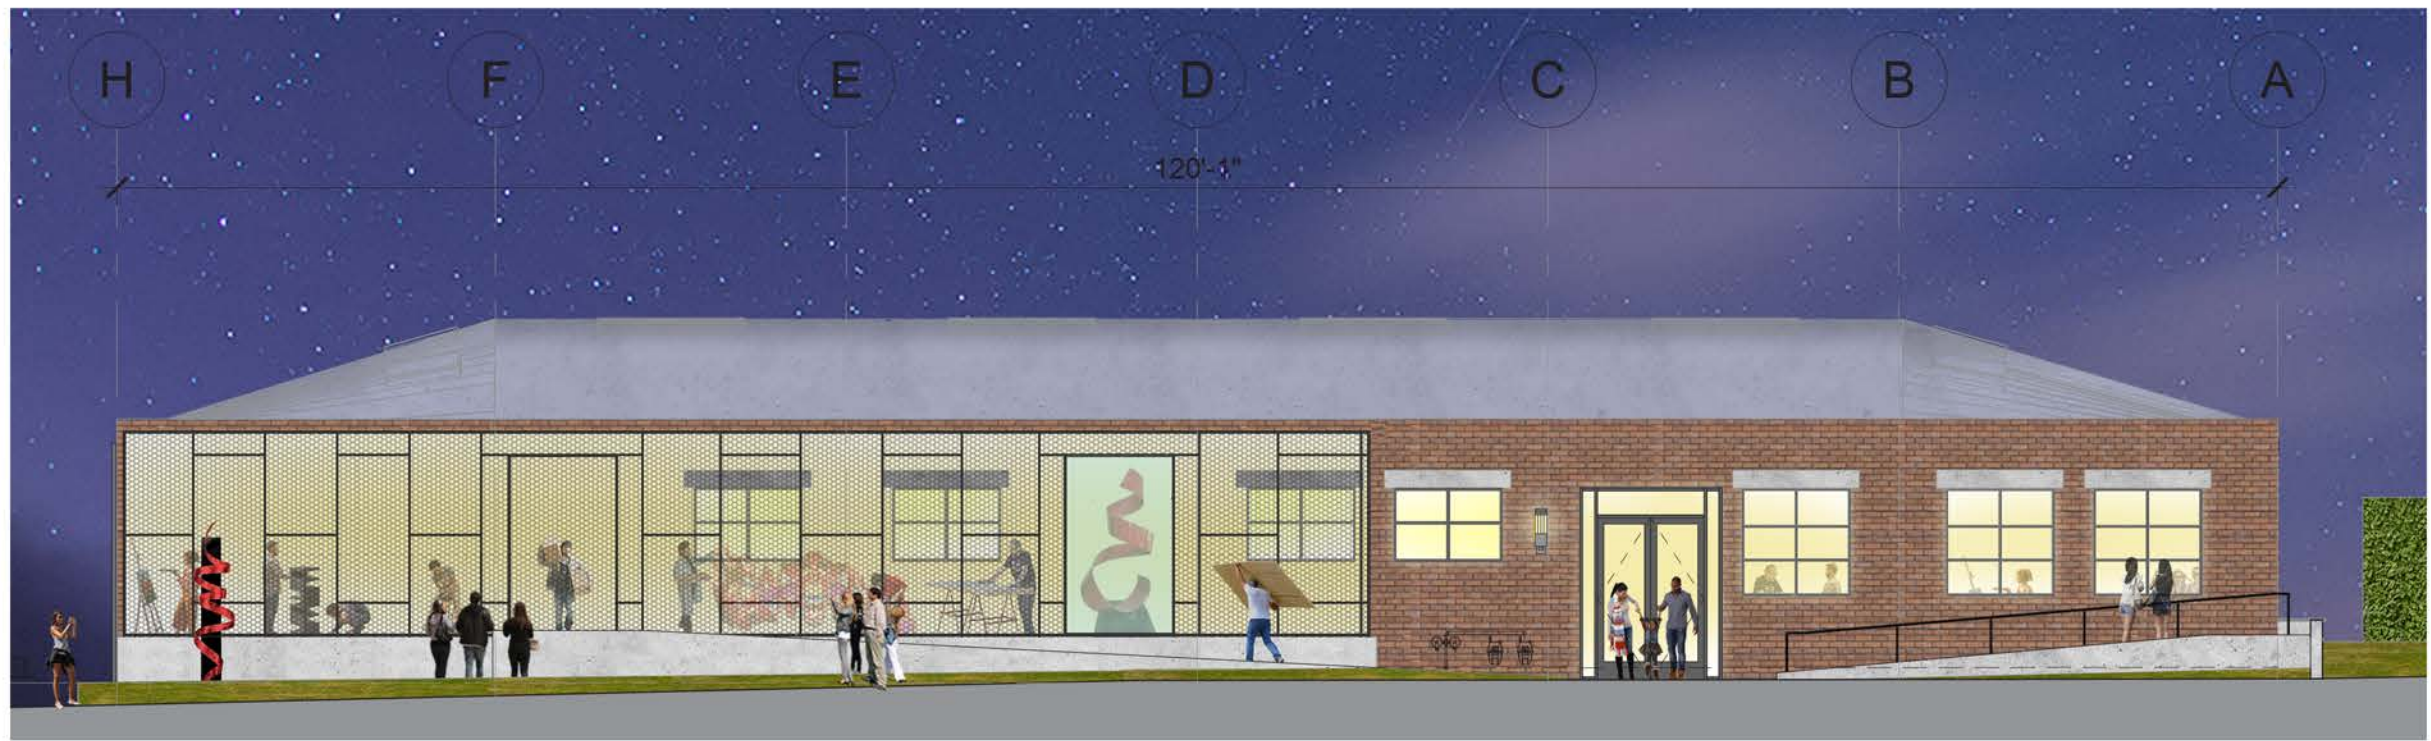

5 PROPOSED BUILDING ELEVATION - SOUTH (NIGHT-TIME)
3/32" = 1'-0"


OPTION: Image Screen




PRODUCTS



McNICHOLS® PERFORATED METAL
Designer Perforated, Hexagonal,
HONEYCOMB

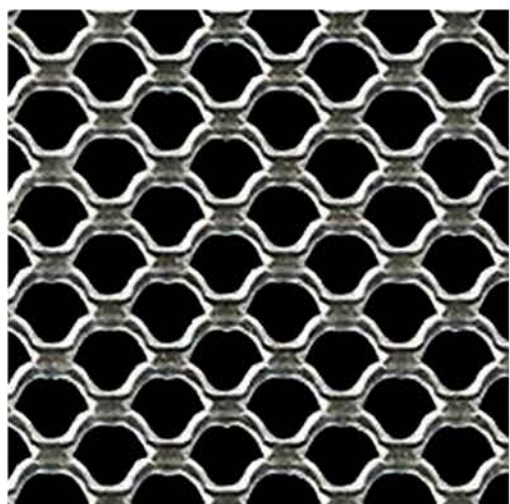


McNICHOLS® EXPANDED METAL
Designer Expanded, Flattened,
LANCET 31651-F

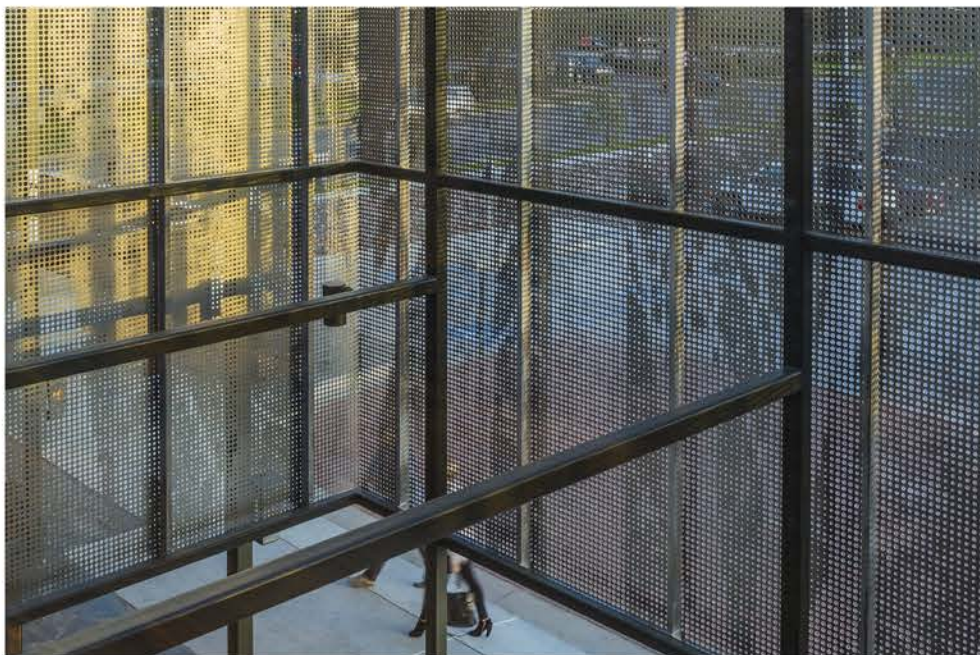


7 "VEIL" PERFORATED PANEL OPTIONS & EXAMPLE IMAGES



4 PROPOSED BUILDING ELEVATION - SOUTH (WITH LANDSCAPE)
3/32" = 1'-0"

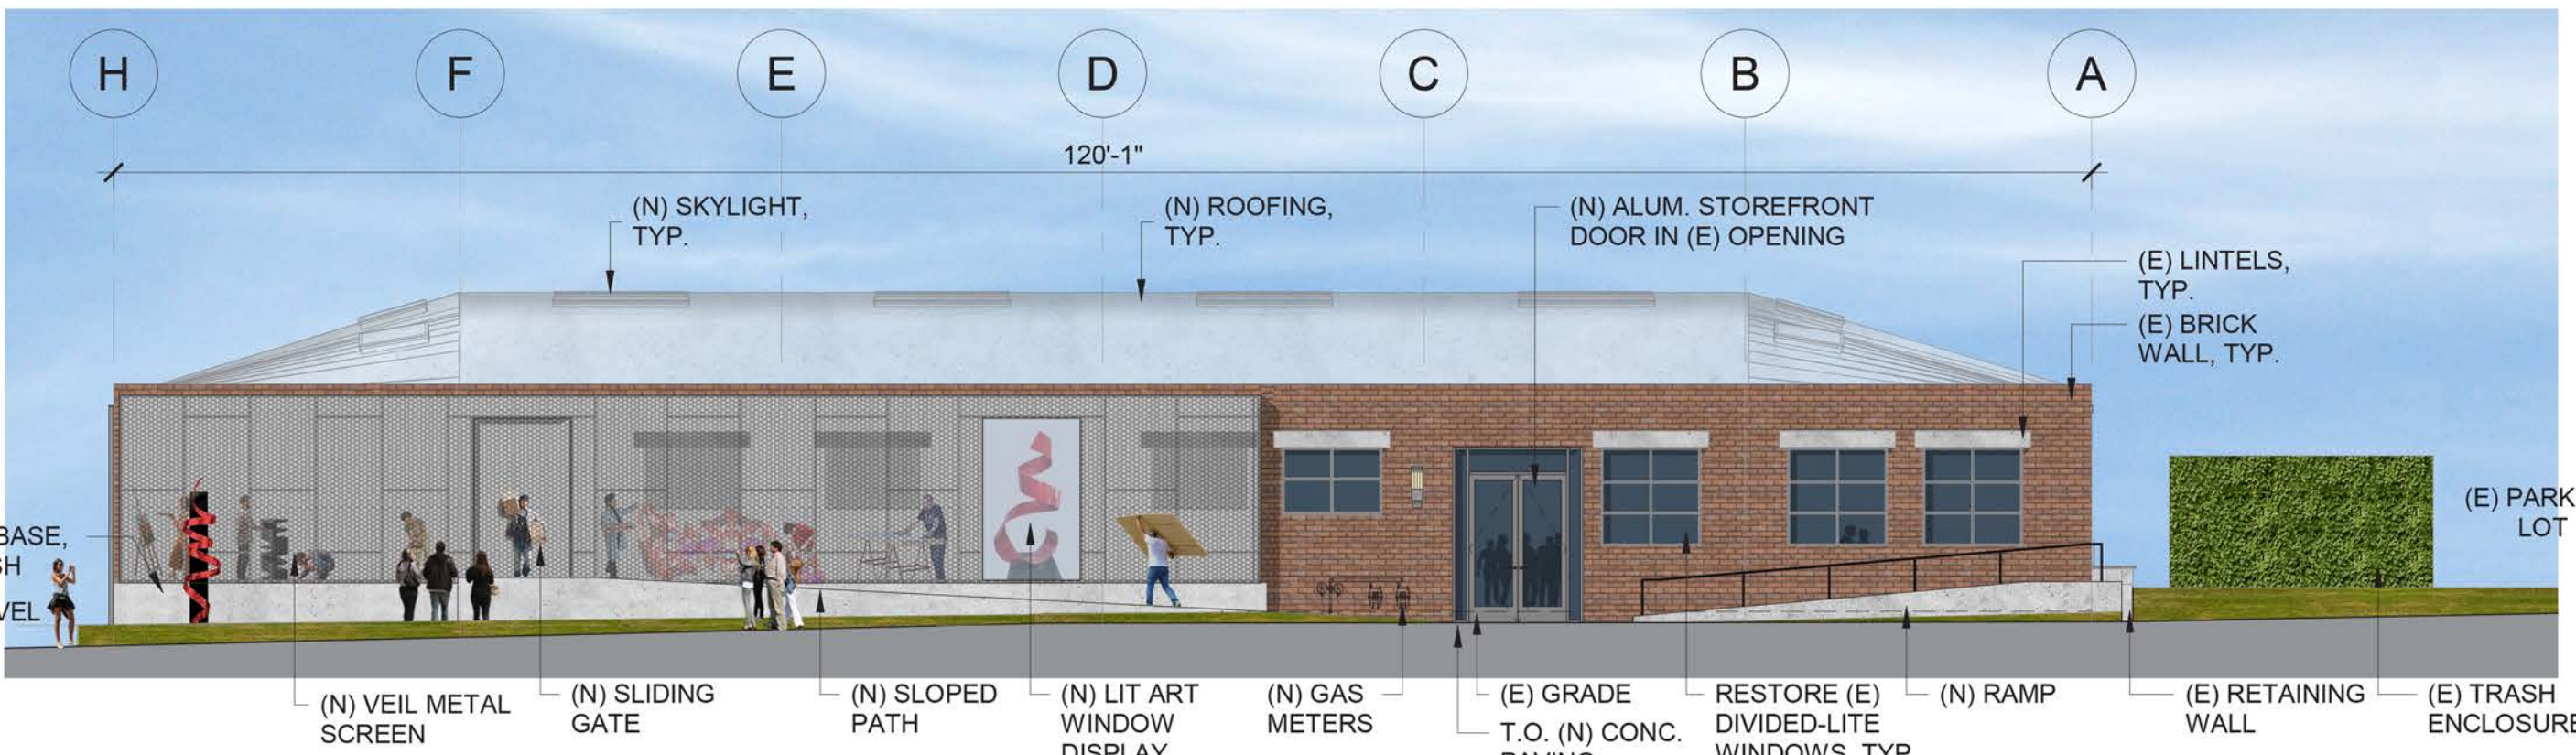

3 PROPOSED BUILDING ELEVATION - SOUTH
3/32" = 1'-0"

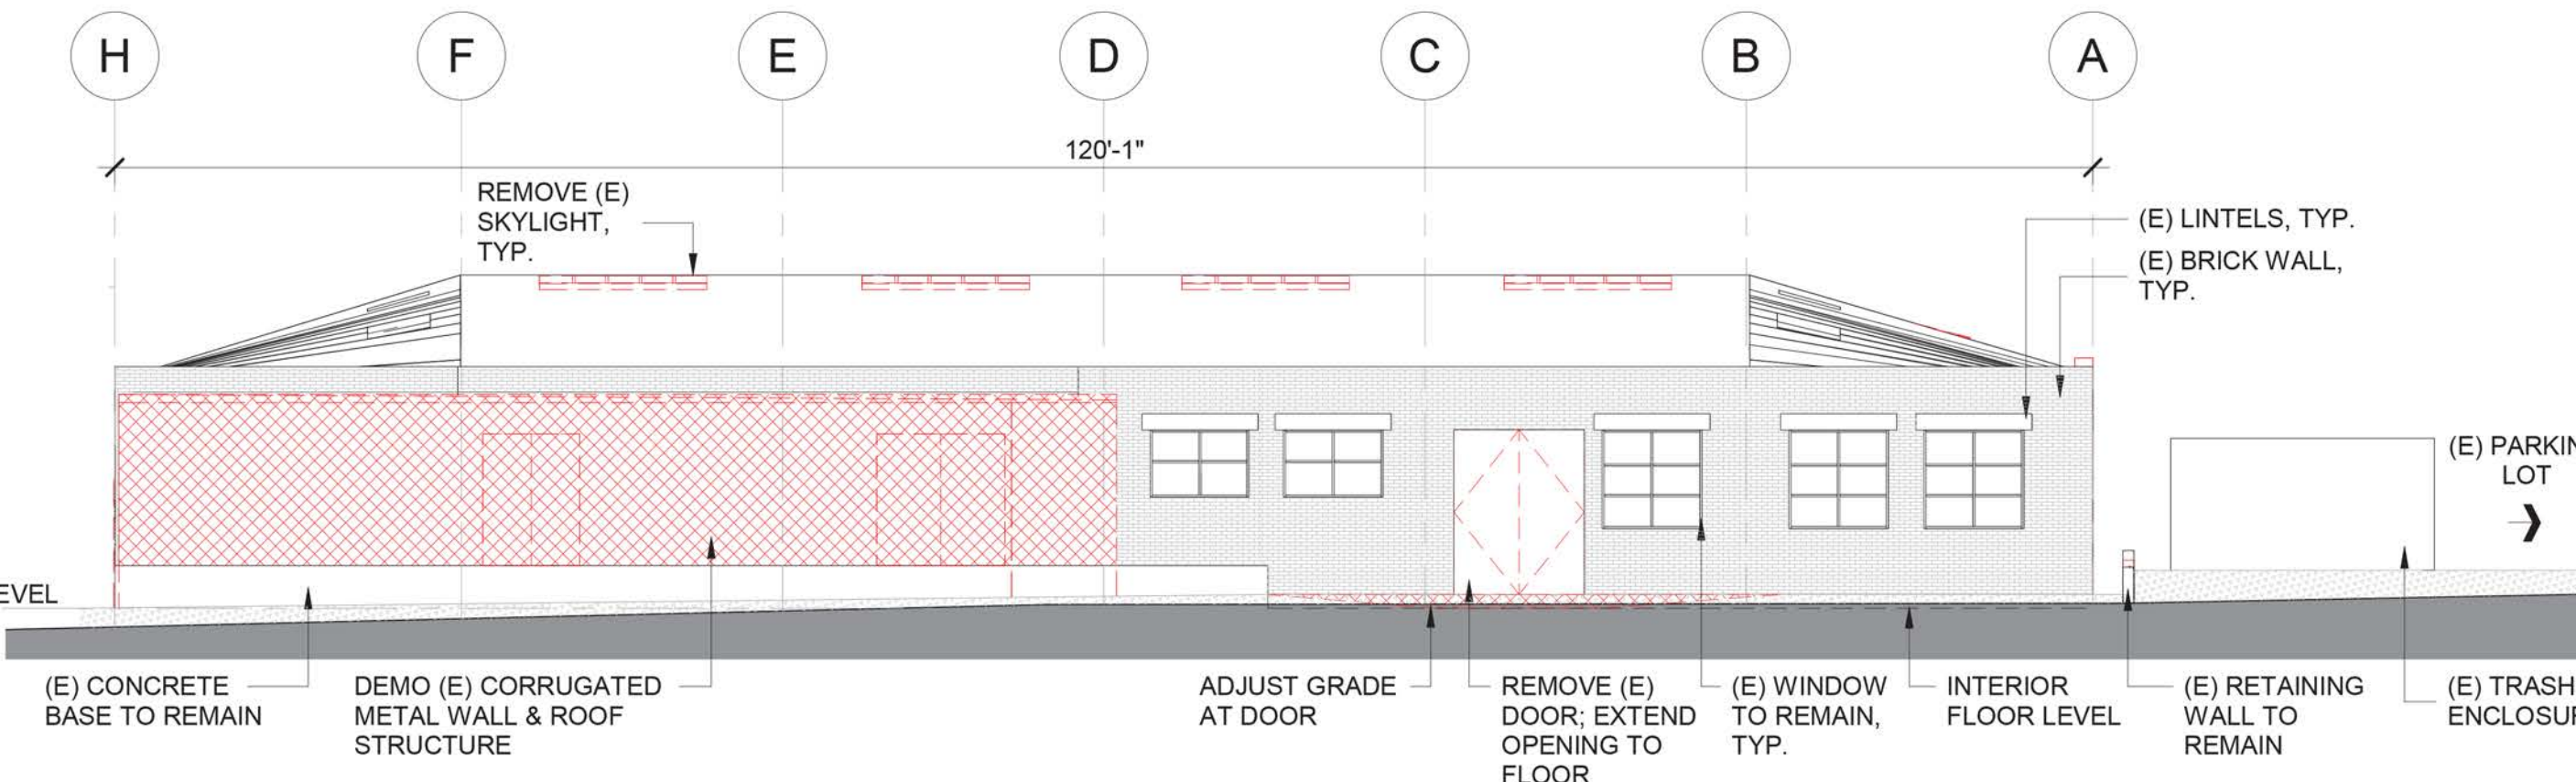

2 DEMOLITION ELEVATION - SOUTH
3/32" = 1'-0"



1 EXISTING ELEVATION - SOUTH

Client

CITY OF
EMERYVILLE
CALIFORNIA



Project Name & Address

EMERYVILLE ARTS CENTER

Adaptive Reuse of the former
United Stamping Building

4060 Hollis Street, Emeryville, CA 94608

Developer

ORTON DEVELOPMENT INC.
1475 Powell Street, Suite 101
Emeryville, CA 94608
Tel: 510.428.0800 | Fax: 510.428.0802

Architect

MARCY WONG DONN LOGAN
ARCHITECTS
800 Bancroft Way, Suite #200
Berkeley CA 94710 | Tel: 510.843.0916
Email: office@wonglogan.com

Stamp

Issues/ Revisions

Date

Schematic Design

Progress Date

04/05/2021

Architect's Project No.

1819R

Sheet Name

SOUTH ELEVATION -
EXISTING &
PROPOSED

Sheet No.


A202

Scale at Sheet Size 22"x34"

3/32" = 1'-0"



6 PROPOSED BUILDING ELEVATION - SOUTH (NIGHT-TIME WITH LANDSCAPE)
3/32" = 1'-0"

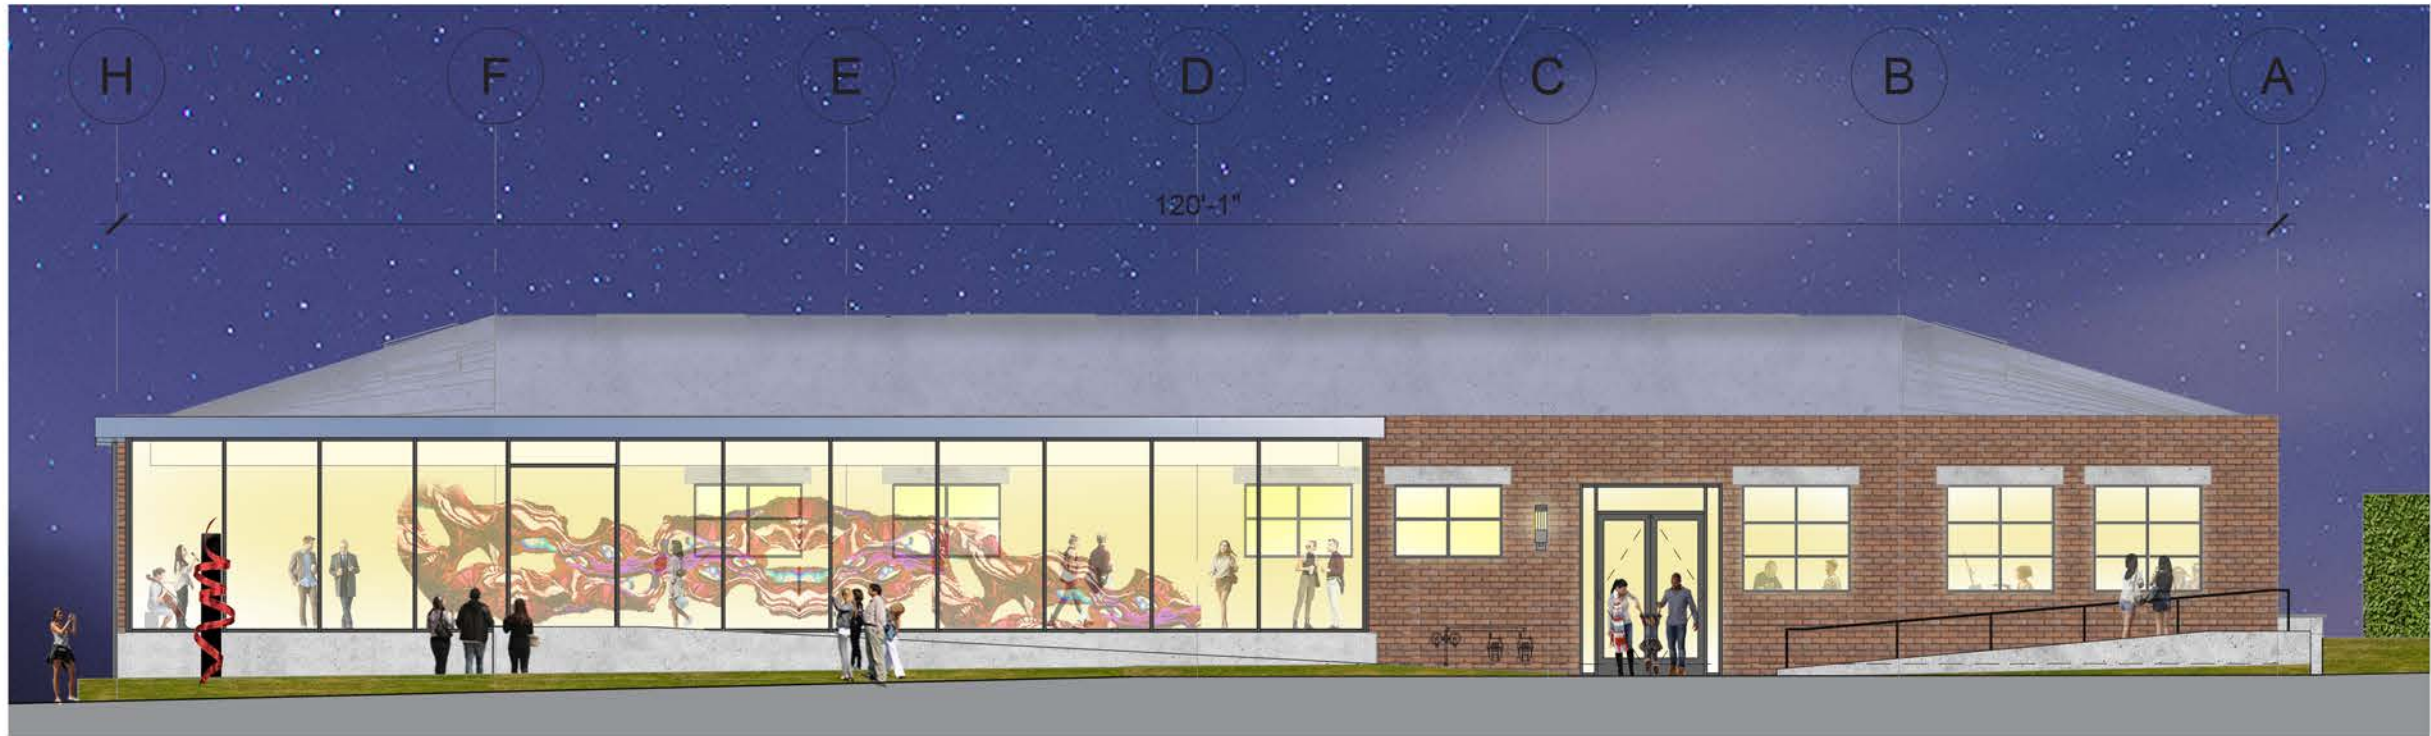


5 PROPOSED BUILDING ELEVATION - SOUTH (NIGHT-TIME)
3/32" = 1'-0"

DEMOLITION ELEVATION LEGEND


- (E) EXTERIOR BRICK WALL TO REMAIN
- DEMOLISH / REMOVE (E) CONSTRUCTION
- DEMOLISH (E) BRICK WALL
- DEMOLISH (E) CORRUGATED METAL



4 PROPOSED BUILDING ELEVATION - SOUTH (WITH LANDSCAPE)
3/32" = 1'-0"

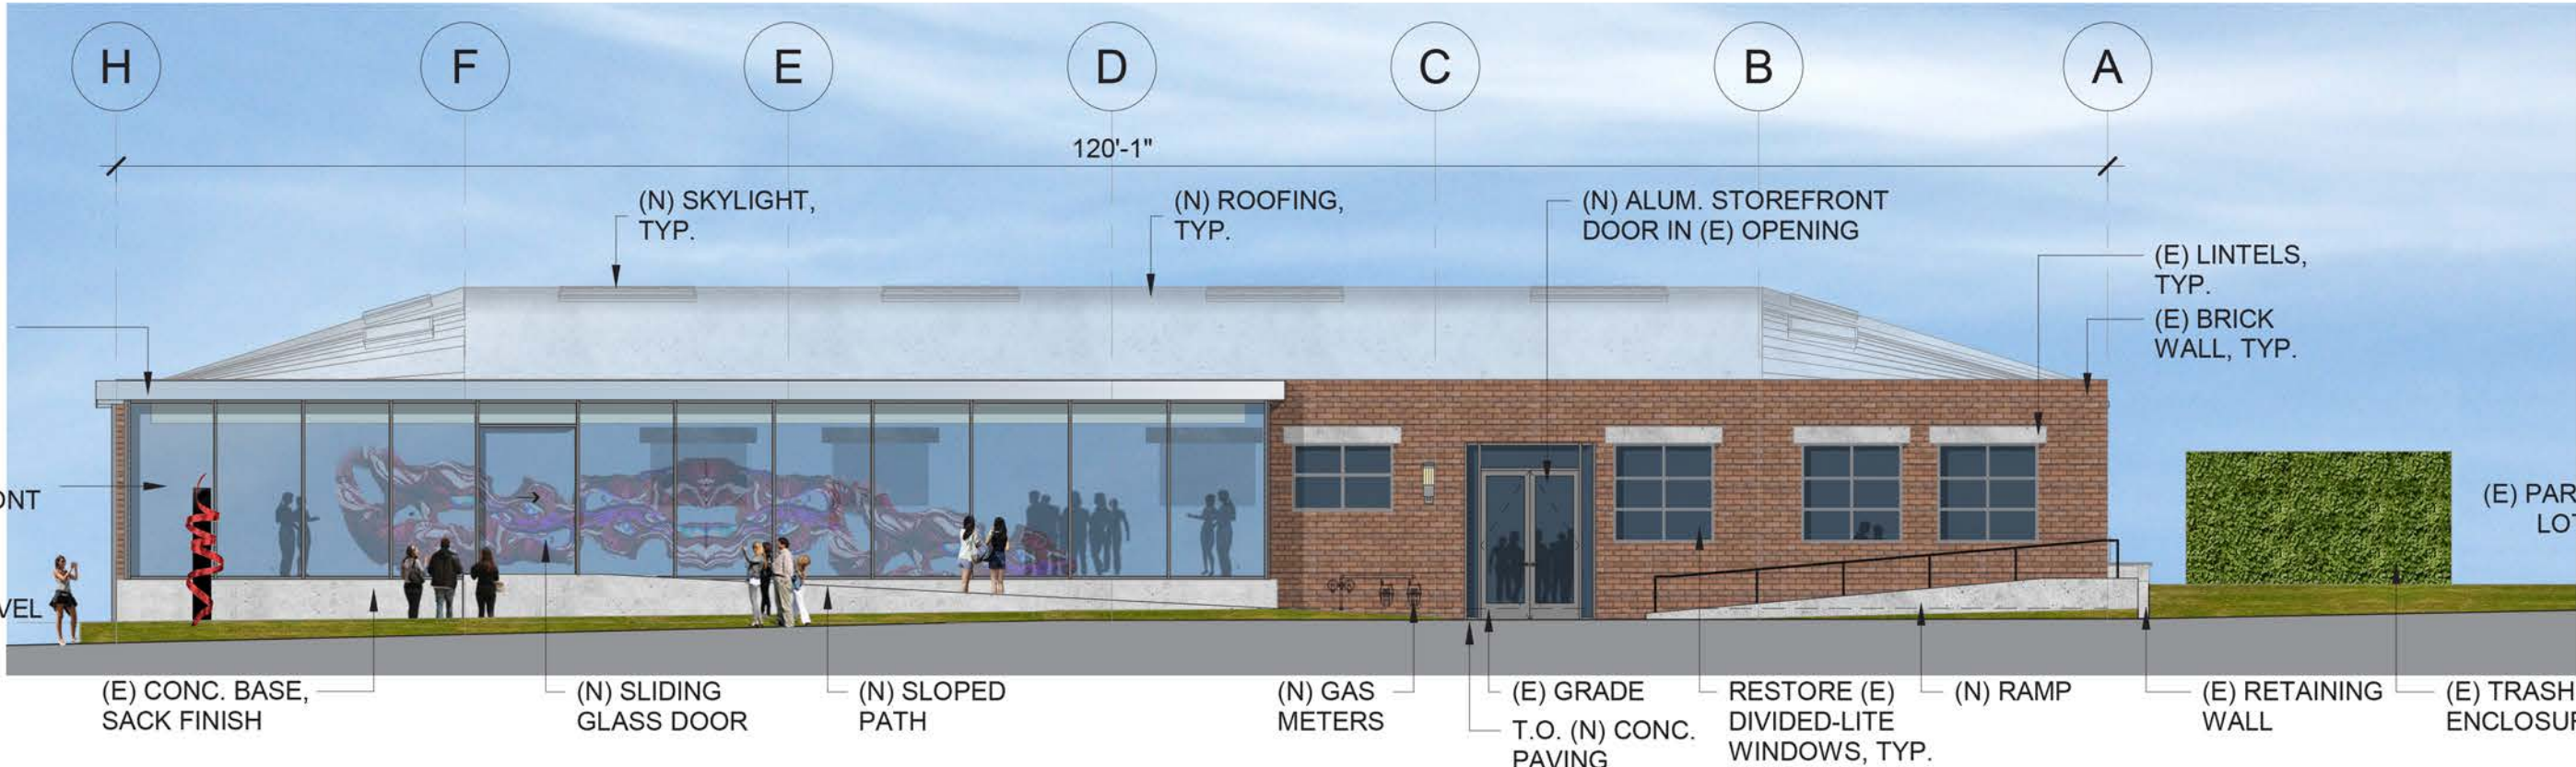

3 PROPOSED BUILDING ELEVATION - SOUTH
3/32" = 1'-0"

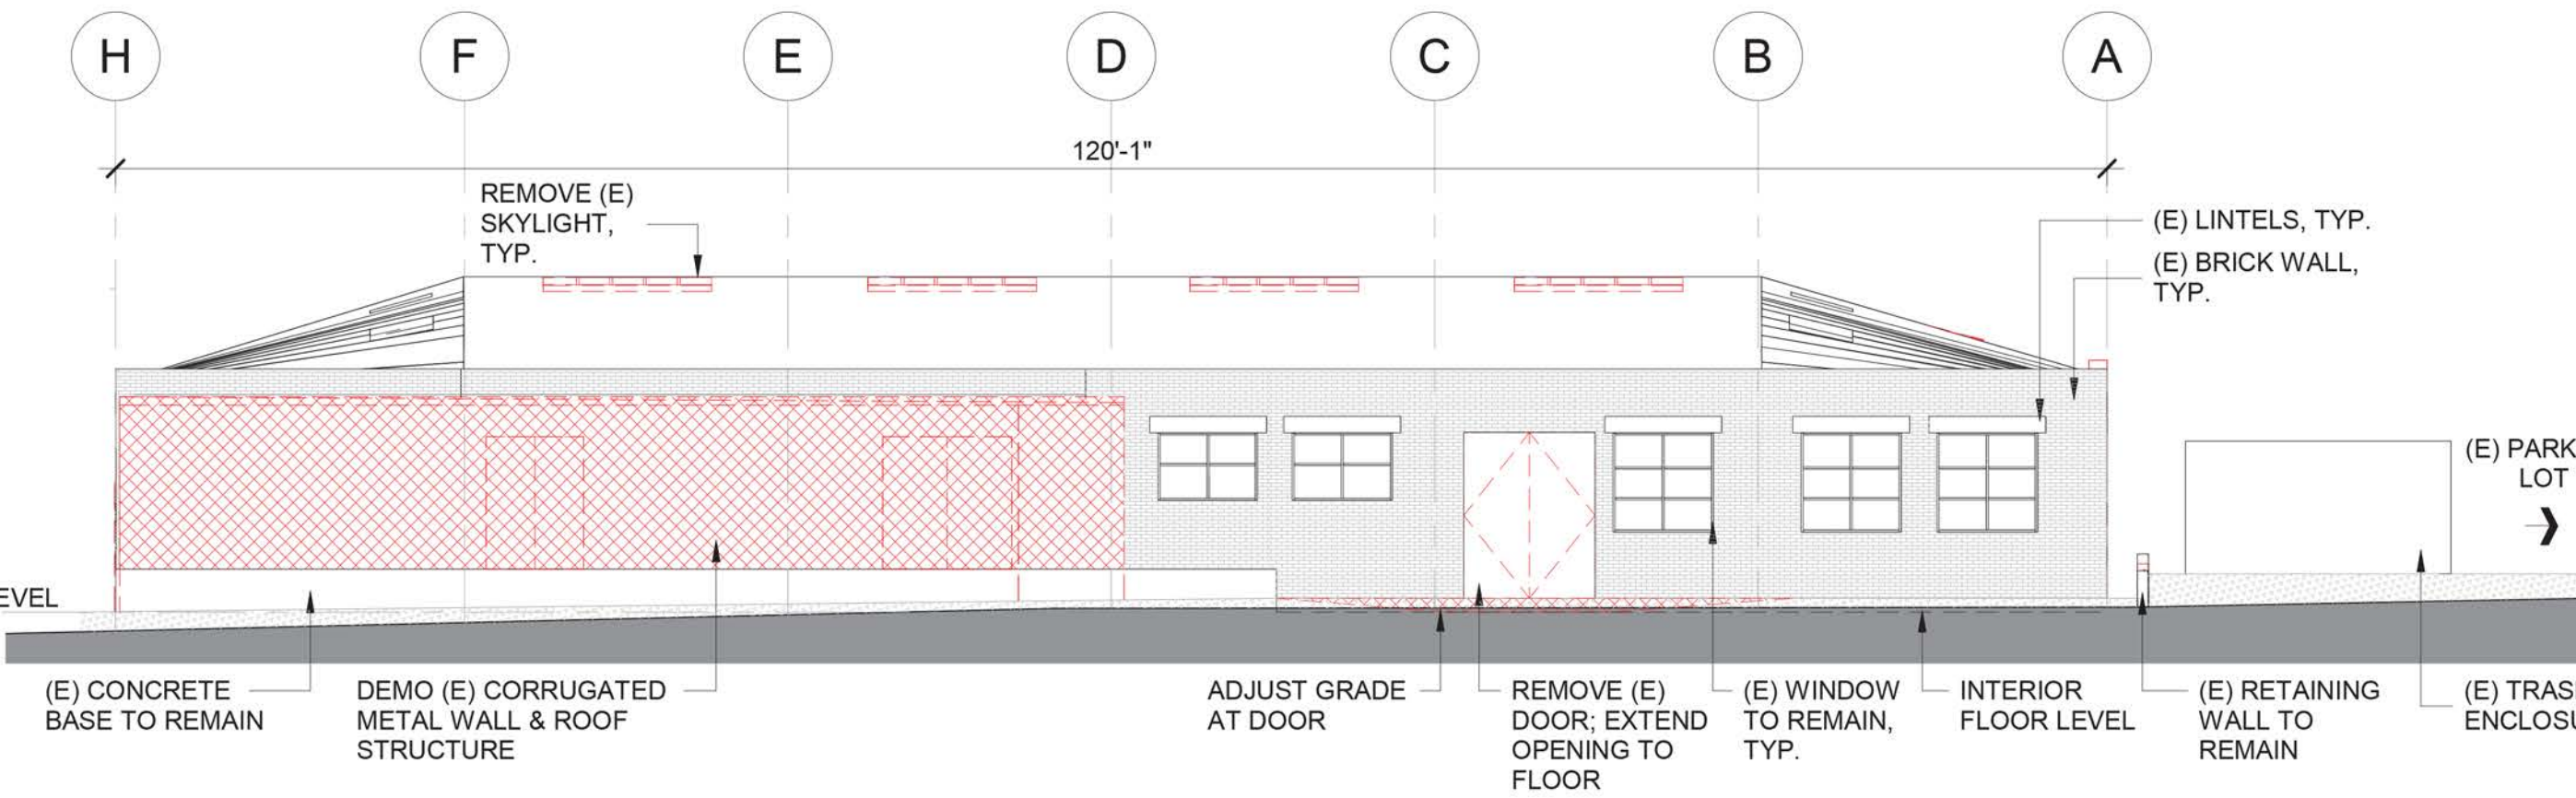

2 DEMOLITION ELEVATION - SOUTH
3/32" = 1'-0"



1 EXISTING ELEVATION - SOUTH

Client

CITY OF
EMERYVILLE
CALIFORNIA



Project Name & Address

EMERYVILLE ARTS CENTER

Adaptive Reuse of the former
United Stamping Building

4060 Hollis Street, Emeryville, CA 94608

Developer

ORTON DEVELOPMENT INC.
1475 Powell Street, Suite 101
Emeryville, CA 94608
Tel: 510.428.0800 | Fax: 510.428.0802

Architect

MARCY WONG DONN LOGAN
ARCHITECTS
800 Bancroft Way, Suite #200
Berkeley CA 94710 | Tel: 510.843.0916
Email: office@wonglogan.com

Stamp

Issues/ Revisions

Date

Schematic Design

Progress Date

04/05/2021

Architect's Project No.

1819R

Sheet Name

SOUTH ELEVATION -
EXISTING &
PROPOSED_ALT

Sheet No.

A202 (ALT)

Scale at Sheet Size 22"x34"

3/32" = 1'-0"



EMERYVILLE ARTS CENTER

Adaptive Reuse of the former
United Stamping Building

4060 Hollis Street, Emeryville, CA 94608

Developer


ORTON DEVELOPMENT INC.
1475 Powell Street, Suite 101
Emeryville, CA 94608
Tel: 510.428.0800 | Fax: 510.428.0802

Architect


MARCY WONG DONN LOGAN
ARCHITECTS
800 Bancroft Way, Suite #200
Berkeley CA 94710 | Tel: 510.843.0916
Email: office@wonglogan.com

DEMOLITION ELEVATION LEGEND

- (E) EXTERIOR BRICK WALL TO REMAIN
- DEMOLISH / REMOVE (E) CONSTRUCTION
- DEMOLISH (E) BRICK WALL
- DEMOLISH (E) CORRUGATED METAL

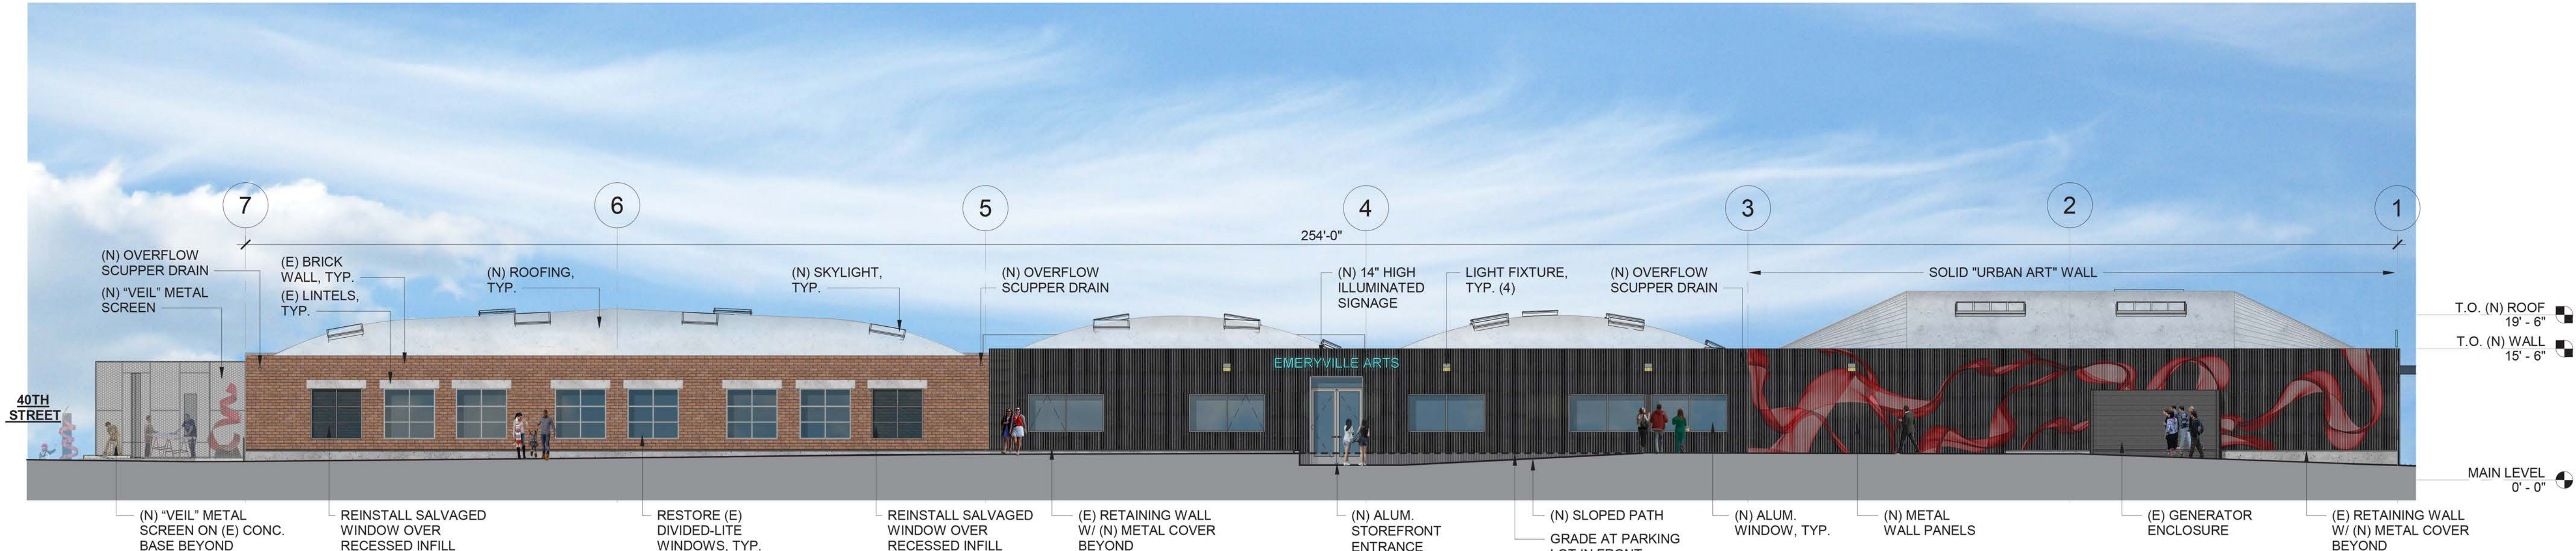

3 PROPOSED BUILDING ELEVATION - EAST
3/32" = 1'-0"

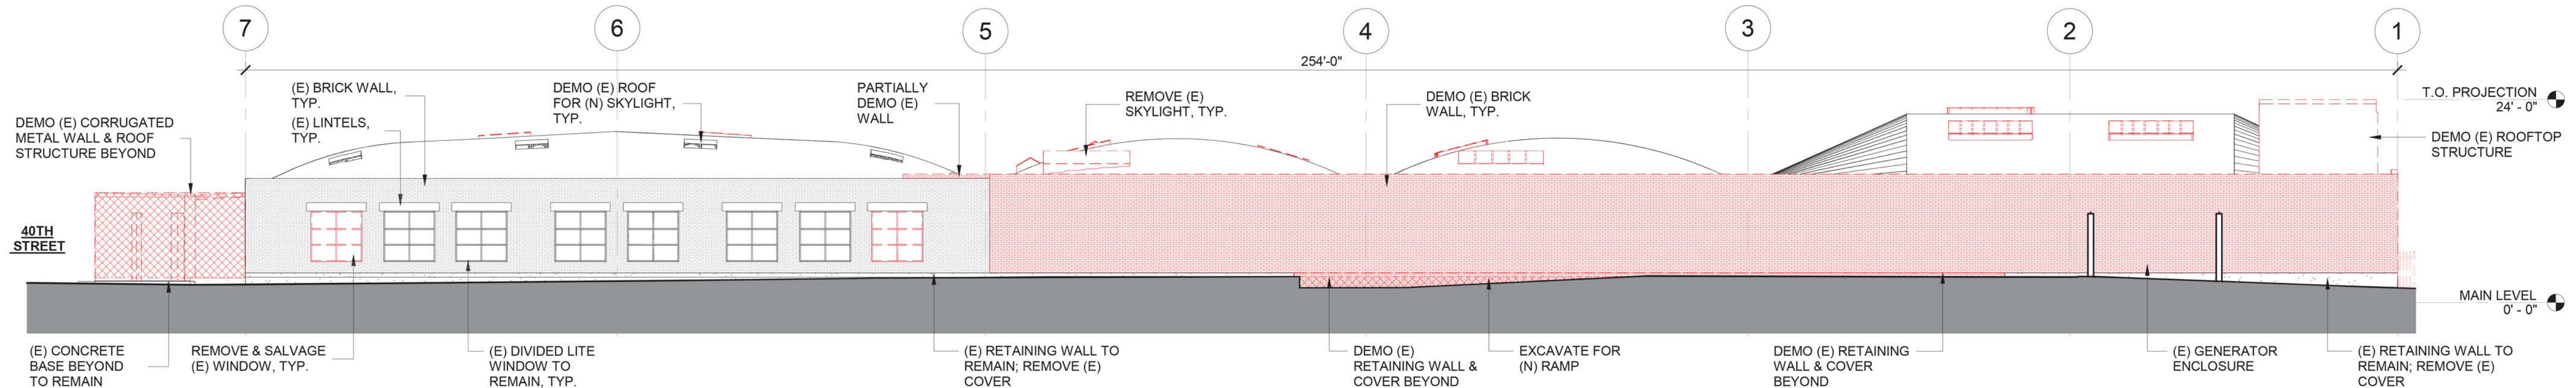

2 DEMOLITION ELEVATION - EAST
3/32" = 1'-0"

Stamp

Issues/ Revisions Date

Schematic Design

Progress Date 04/05/2021

Architec's Project No. 1819R

Sheet Name

EAST ELEVATION -
EXISTING &
PROPOSED

Sheet No.

A203

Scale at Sheet Size 22"x34" 3/32" = 1'-0"

1 EXISTING ELEVATION - EAST



1 EXISTING ELEVATION - NORTH

$$3/32'' = 1'-0''$$