

THE LINE SHOWN ABOVE IS WITHIN 1/8" OF ORIGINAL SCALE. THIS SHEET ORIGINAL SCALE.

F




THE SQUARES ABOVE ARE COLORED WITH A PANTONE COLOR. IF PRINTED CORRECTLY, THEY SHOULD APPEAR AS SHOWN.

D

C

B

A

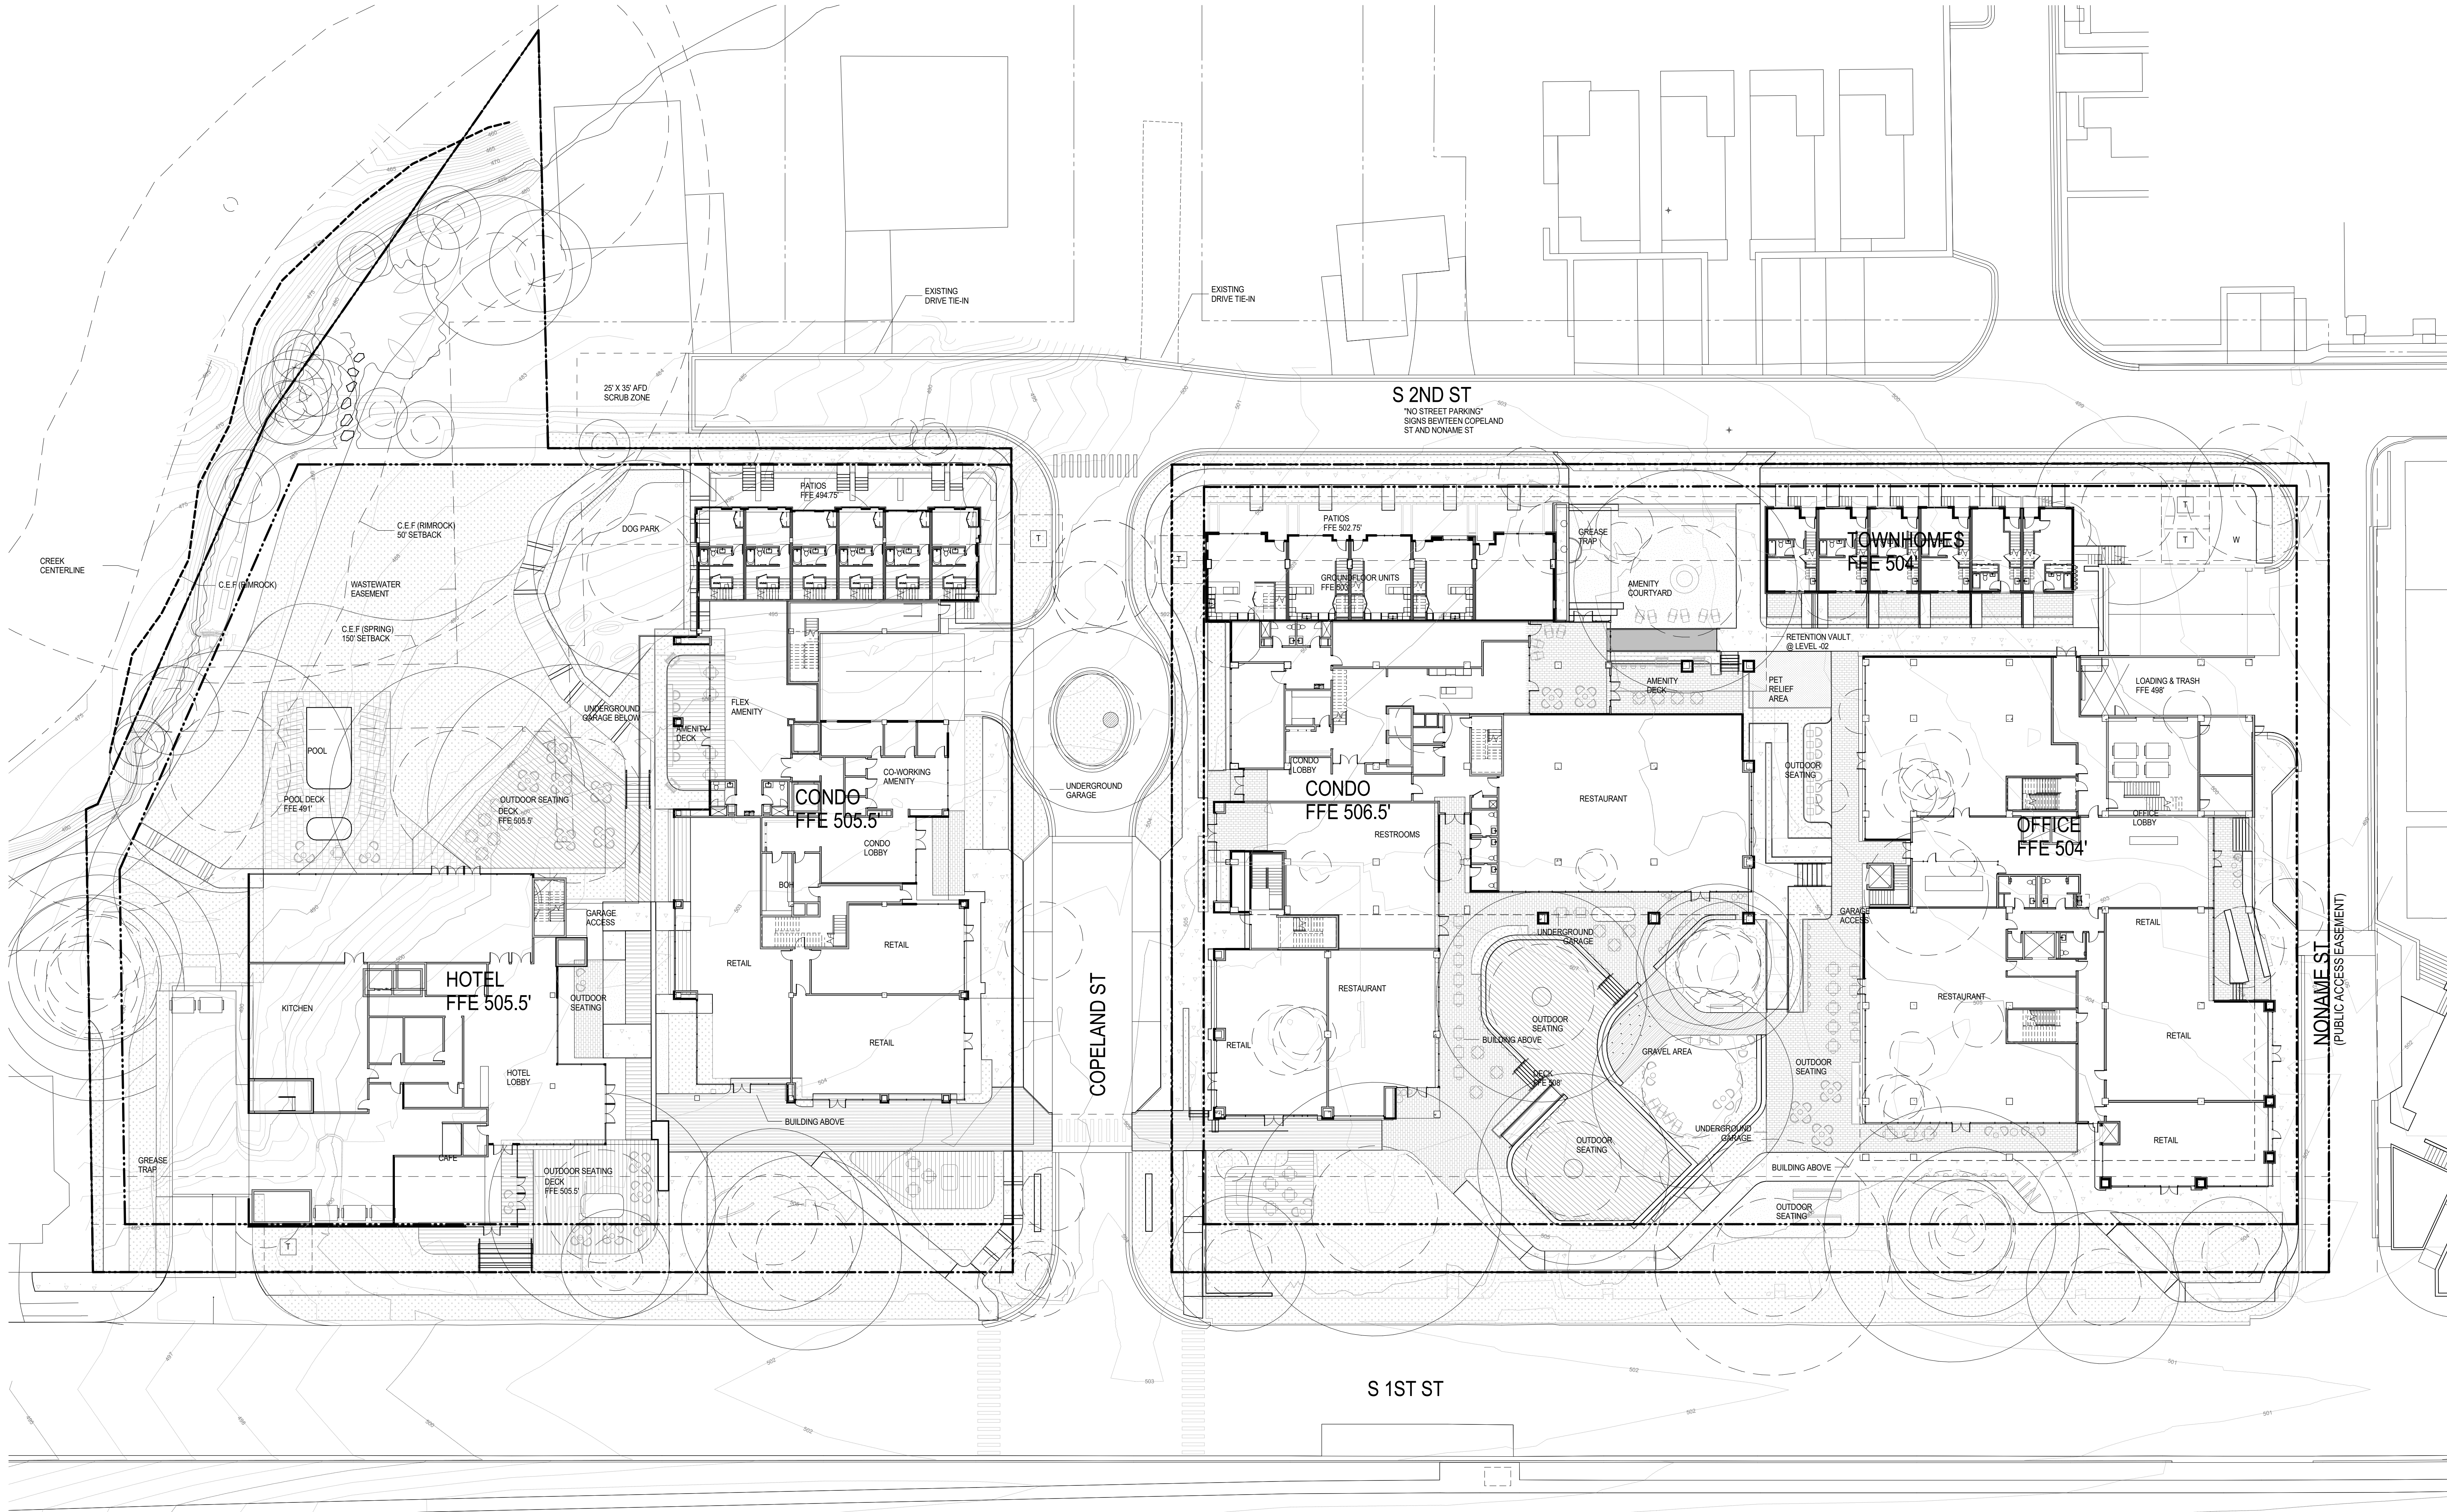

KEY PLAN

STAMP

NOT FOR CONSTRUCTION
These documents are incomplete and are released for interim review only and are not intended for regulatory approval, permit, or construction purposes.

ISSUES

NO.	DESCRIPTION	DATE
1	100% SCHEMATIC DESIGN	2022.08.26
2	50% DESIGN DEVELOPMENT	2022.12.28

SHEET INFORMATION
OVERALL SITE PLAN

A001

Storybuilt holds all rights of copyright to these drawings. Any reproductions, alterations, modifications, usage or incorporation into other documents may not occur without the prior written permission of Storybuilt.
© 2022 PSW Homes LLC dba Storybuilt



THE LINES SHOWN ABOVE ARE COLOR, WITH DIMENSIONS SHOWN IN FEET AND INCHES. THIS SHEET IS ORIGINAL SCALE.

F


THE SQUARES ABOVE ARE COLOR, WITH DIMENSIONS SHOWN IN FEET AND INCHES. THIS SHEET IS ORIGINAL SCALE.

D

C

B

A

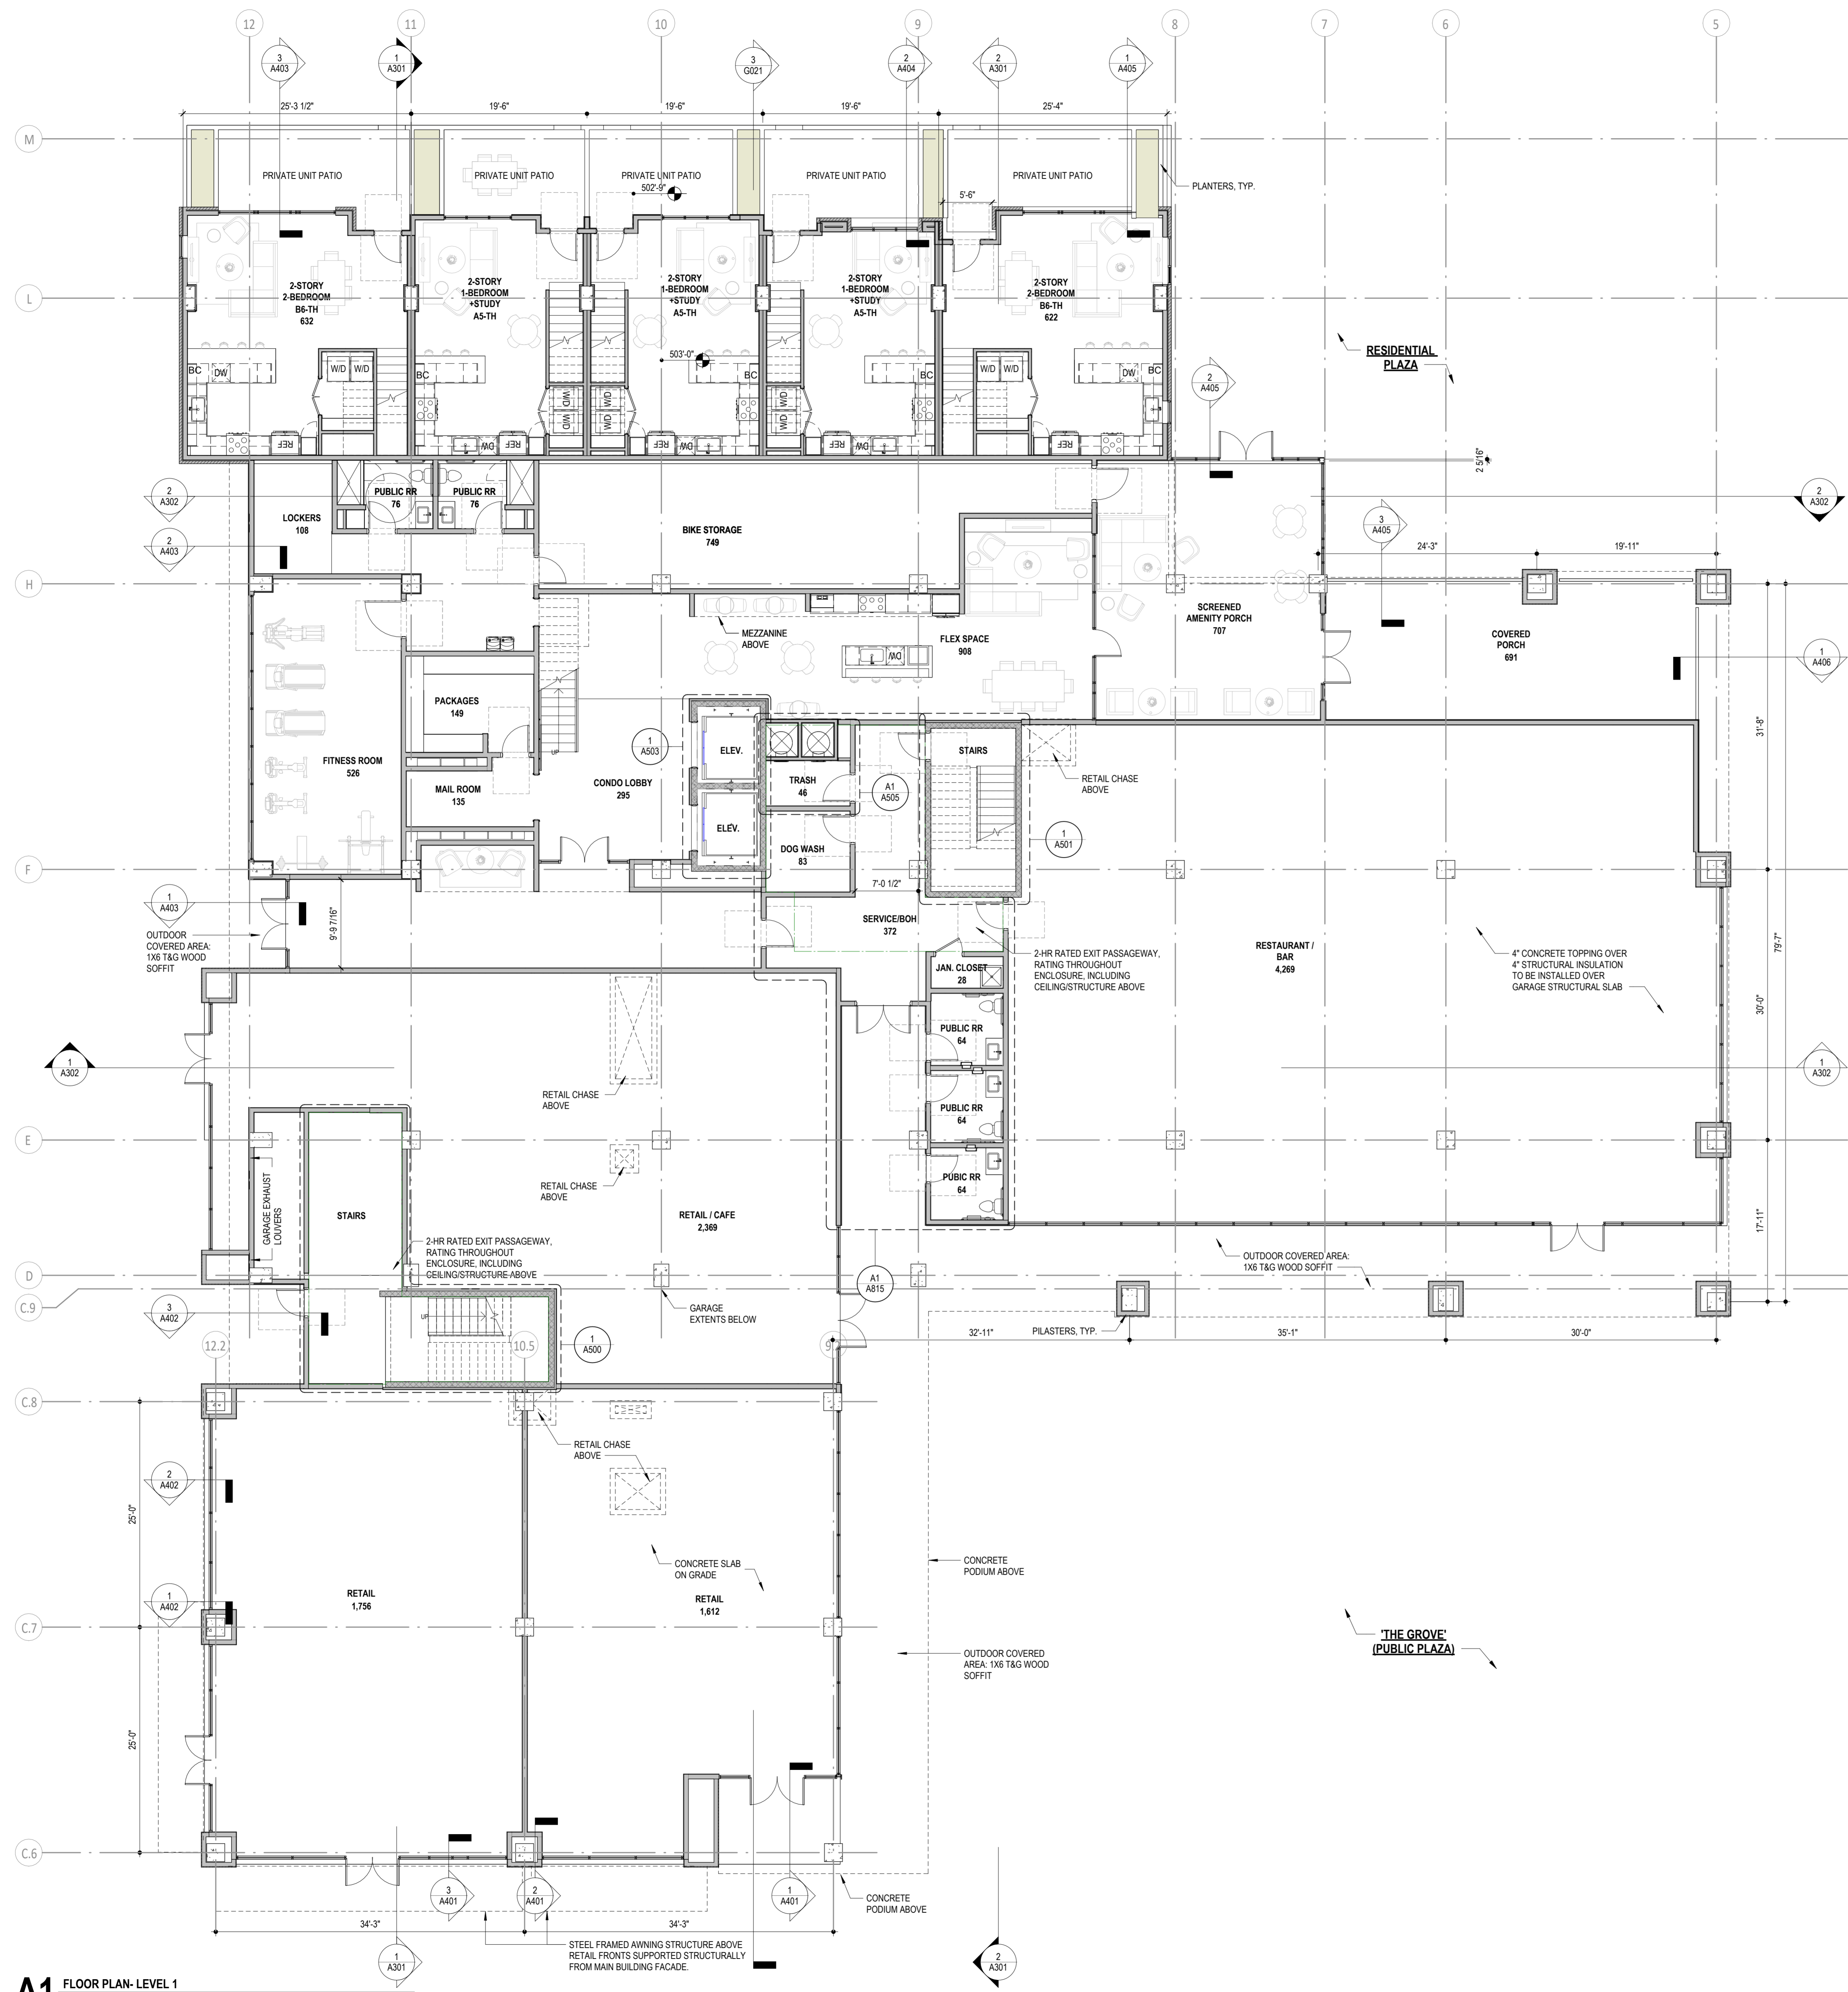

A1 FLOOR PLAN-LEVEL 1
1/8" = 1'-0"

- FLOOR PLAN GENERAL NOTES**
- DO NOT SCALE PLANS
 - ALL DIMENSIONS SHOWN ARE TO FACE OF STUD. U.N.O.
 - FURNITURE SHOWN FOR REFERENCE ONLY.
 - ALL WALLS TO BE FULL HEIGHT TO UNDERSIDE OF STRUCTURE, UNLESS NOTED OTHERWISE.
 - V.I.F. ALL STAIR RISER HEIGHTS.
 - SLOPE ALL DECKS, WALKWAYS AND CANOPIES AWAY FROM BUILDING, 2% MIN., U.N.O.
 - PROVIDE 1/2" MAX. THRESHOLD AT ALL DOORS, U.N.O.
 - VERIFY ALL WINDOW AND DOOR R.O. DIMENSIONS WITH MANUFACTURER PRIOR TO FRAMING. CONTACT ARCHITECT IN CASE OF DISCREPANCY.
 - INTERIOR DOOR AND CASING OPENING JAMBS ADJACENT TO WALL INTERSECTIONS TO BE FRAMED 4 1/2" FROM THE ADJACENT WALL U.N.O.

storybuilt.

900 S. 1st St., Suite 110
Austin, Texas 78704
512.289.1311
storybuilt.com

COPELAND NORTH - CONDO

1000 S 1ST STREET
AUSTIN, TX 78704
98 Project No: 1809

KEY PLAN

STAMP

NOT FOR CONSTRUCTION
These documents are incomplete, and are released for interim review only and are not intended for regulatory approval, permit, or construction purposes.


ISSUES

NO.	DESCRIPTION	DATE
1	100% SCHEMATIC DESIGN	2022.08.26
2	50% DESIGN DEVELOPMENT	2022.10.26

FLOOR PLAN- LEVEL 01

A101

StoryBuilt holds all rights of copyright to these drawings. Any reproductions, alterations, modifications, usage or incorporation into other documents may not occur without the prior written permission of StoryBuilt.
© 2022 PSW Homes LLC dba StoryBuilt

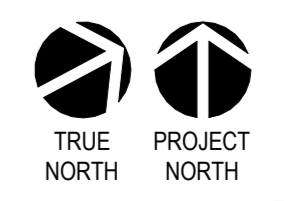

6 | 5 | 4 | 3 | 2 | 1

THE LINES SHOWN ABOVE ARE TO FACE OF STUD. U.N.O.
THIS SHEET ORIGINAL SCALE


THE SQUARES ABOVE ARE COLOR
WITH AN ARROW INDICATING THE
DIRECTION OF THE COLOR
PRINTED CORRECTLY

D

C

B

A

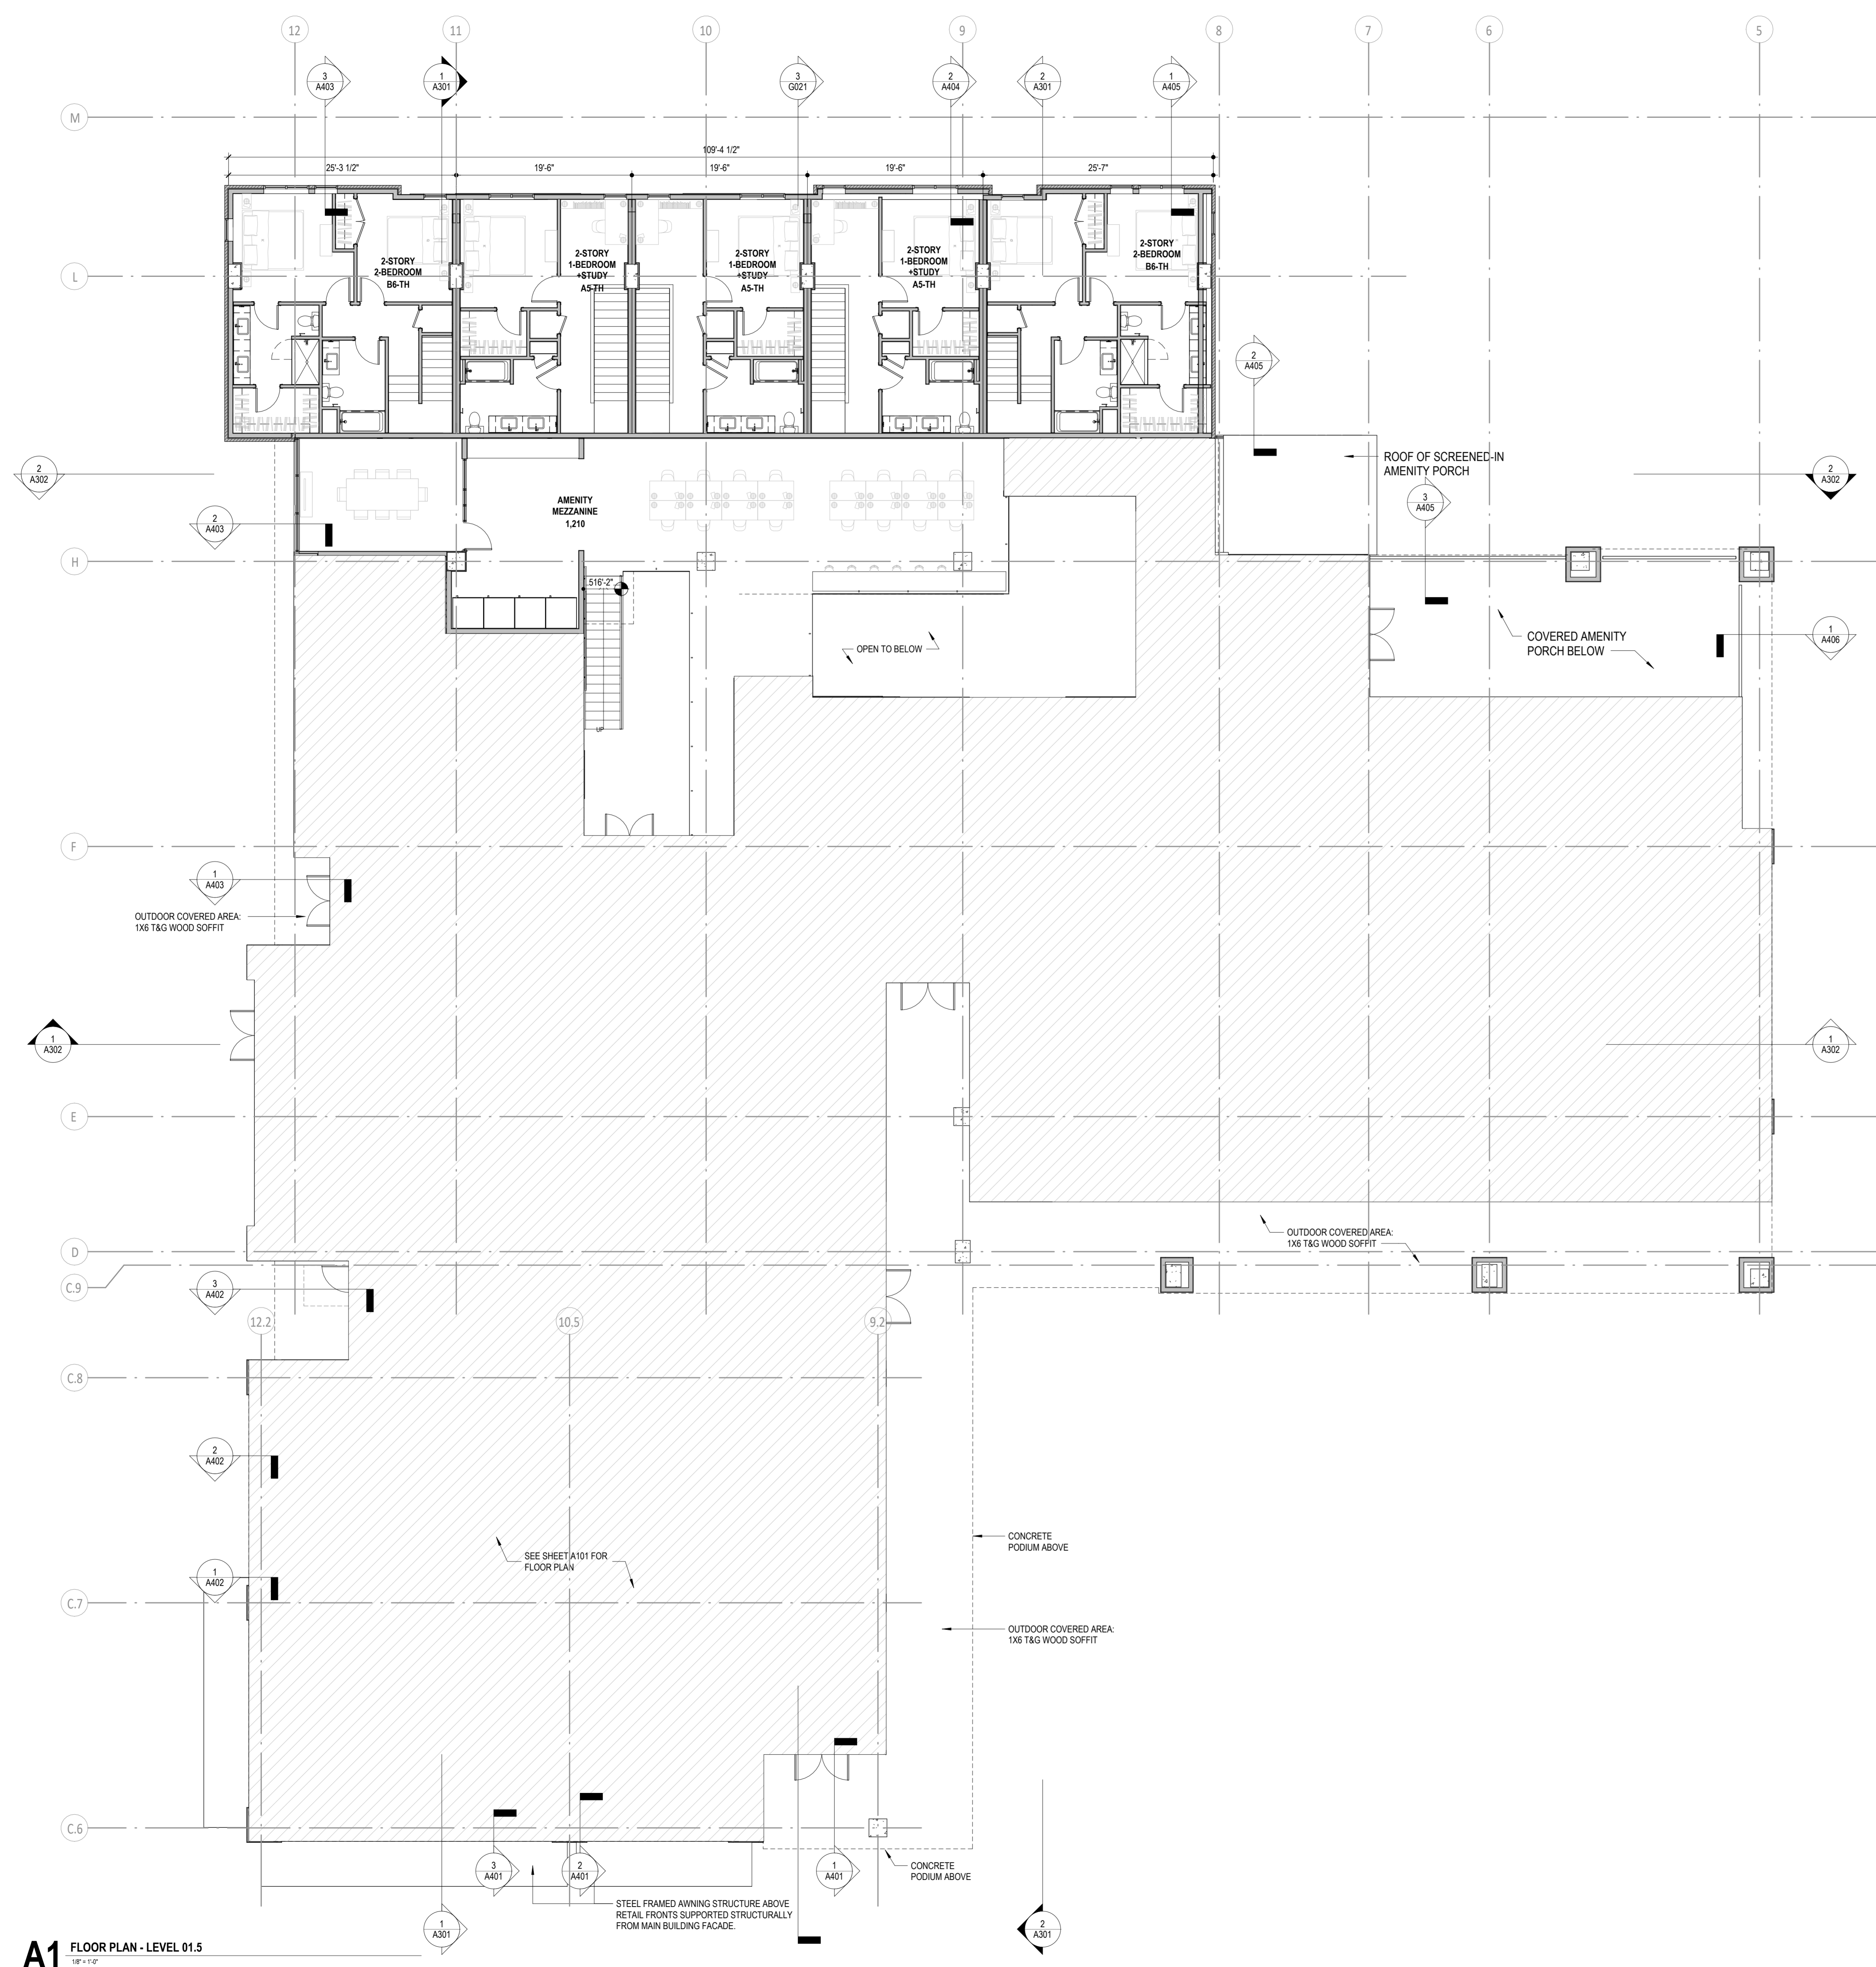

A1 FLOOR PLAN - LEVEL 01.5
1/8" = 1'-0"

- FLOOR PLAN GENERAL NOTES**
- DO NOT SCALE PLANS
 - ALL DIMENSIONS SHOWN ARE TO FACE OF STUD. U.N.O.
 - FURNITURE SHOWN FOR REFERENCE ONLY.
 - ALL WALLS TO BE FULL HEIGHT TO UNDERSIDE OF STRUCTURE, UNLESS NOTED OTHERWISE.
 - V.I.F. ALL STAIR RISER HEIGHTS.
 - SLOPE ALL DECKS, WALKWAYS AND CANOPIES AWAY FROM BUILDING, 2% MIN. U.N.O.
 - PROVIDE 1/2" MAX. THRESHOLD AT ALL DOORS, U.N.O.
 - VERIFY ALL WINDOW AND DOOR R.O. DIMENSIONS WITH MANUFACTURER PRIOR TO FRAMING. CONTACT ARCHITECT IN CASE OF DISCREPANCY.
 - INTERIOR DOOR AND CASING OPENING JAMBS ADJACENT TO WALL INTERSECTIONS TO BE FRAMED 4 1/2" FROM THE ADJACENT WALL U.N.O.

storybuilt.

900 S. 1st St., Suite 110
Austin, Texas 78704
512.289.1311
storybuilt.com

COPELAND NORTH - CONDO

1000 S 1ST STREET
AUSTIN, TX 78704
98 Project No: 1809

KEY PLAN

STAMP

NOT FOR CONSTRUCTION
These documents are incomplete, and are released for interim review only and are not intended for regulatory approval, permit, or construction purposes.


ISSUES

NO.	DESCRIPTION	DATE
1	100% SCHEMATIC DESIGN	2022.08.26
2	50% DESIGN DEVELOPMENT	2022.10.26

SHEET INFORMATION
FLOOR PLAN - LEVEL 01.5

A101.2

Storybuilt holds all rights of copyright to these drawings. Any reproductions, alterations, modifications, usage or incorporation into other documents may not occur without the prior written permission of Storybuilt.
© 2022 PSW Homes LLC dba Storybuilt

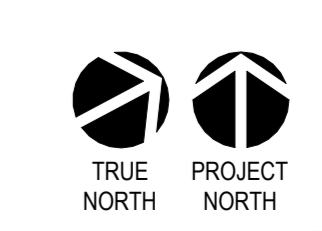

6

5

4

3

2

1

THE LINES SHOWN ABOVE ARE COLOR WITH DIMENSIONS SHOWN IN FEET AND INCHES. THIS SHEET IS ORIGINAL SCALE.

F

THE SQUARES ABOVE ARE COLOR WITH DIMENSIONS SHOWN IN FEET AND INCHES. THIS SHEET IS ORIGINAL SCALE.

D

C

B

A



- FLOOR PLAN GENERAL NOTES**
- DO NOT SCALE PLANS.
 - ALL DIMENSIONS SHOWN ARE TO FACE OF STUD. U.N.O.
 - FURNITURE SHOWN FOR REFERENCE ONLY.
 - ALL WALLS TO BE FULL HEIGHT TO UNDERSIDE OF STRUCTURE, UNLESS NOTED OTHERWISE.
 - V.I.F. ALL STAIR RISER HEIGHTS.
 - SLOPE ALL DECKS, WALKWAYS AND CANOPIES AWAY FROM BUILDING, 2% MIN. U.N.O.
 - PROVIDE 1/2" MAX. THRESHOLD AT ALL DOORS, U.N.O.
 - VERIFY ALL WINDOW AND DOOR R.O. DIMENSIONS WITH MANUFACTURER PRIOR TO FRAMING. CONTACT ARCHITECT IN CASE OF DISCREPANCY.
 - INTERIOR DOOR AND CASING OPENING JAMBS ADJACENT TO WALL INTERSECTIONS TO BE FRAMED 4 1/2" FROM THE ADJACENT WALL U.N.O.

storybuilt.

900 S. 1st St., Suite 110
Austin, Texas 78704
512.289.1311
storybuilt.com

COPELAND NORTH - CONDO

1000 S 1ST STREET
AUSTIN, TX 78704
98 Project No: 1809

KEY PLAN

STAMP

NOT FOR CONSTRUCTION
These documents are incomplete, and are released for interim review only and are not intended for regulatory approval, permit, or construction purposes.

ISSUES

NO.	DESCRIPTION	DATE
1	100% SCHEMATIC DESIGN	2022.08.26
2	50% DESIGN DEVELOPMENT	2023.02.28

SHEET INFORMATION
FLOOR PLAN- LEVEL 02

A102

StoryBuilt holds all rights of copyright to these drawings. Any reproductions, alterations, modifications, omissions or incorporation into other documents may not occur without the prior written permission of StoryBuilt.
© 2022 PSW Homes LLC dba StoryBuilt

A1 FLOOR PLAN- LEVEL 2
18'-1 1/2"

6


5

4

3

2

1

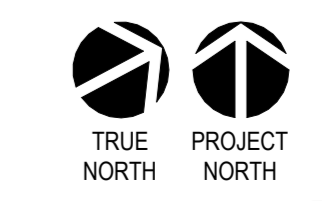

THE LINES SHOWN ABOVE ARE FOR REFERENCE ONLY. DIMENSIONS SHOWN ABOVE ARE TO FACE OF STUD. U.N.O.

THE SQUARES ABOVE ARE COLORED TO INDICATE THE FINISH TO BE USED. REFER TO THE FINISH SCHEDULE FOR A COMPLETE LIST OF FINISHES.

- FLOOR PLAN GENERAL NOTES**
- DO NOT SCALE PLANS
 - ALL DIMENSIONS SHOWN ARE TO FACE OF STUD. U.N.O.
 - FURNITURE SHOWN FOR REFERENCE ONLY.
 - ALL WALLS TO BE FULL HEIGHT TO UNDERSIDE OF STRUCTURE, UNLESS NOTED OTHERWISE.
 - V.I.F. ALL STAIR RISER HEIGHTS.
 - SLOPE ALL DECKS, WALKWAYS AND CANOPIES AWAY FROM BUILDING, 2% MIN. U.N.O.
 - PROVIDE 1/2" MAX. THRESHOLD AT ALL DOORS, U.N.O.
 - VERIFY ALL WINDOW AND DOOR R.O. DIMENSIONS WITH MANUFACTURER PRIOR TO FRAMING. CONTACT ARCHITECT IN CASE OF DISCREPANCY.
 - INTERIOR DOOR AND CASING OPENING JAMBS ADJACENT TO WALL INTERSECTIONS TO BE FRAMED 4 1/2" FROM THE ADJACENT WALL U.N.O.

storybuilt.

900 S. 1st St., Suite 110
Austin, Texas 78704
512.289.1311
storybuilt.com

COPELAND NORTH - CONDO

1000 S. 1ST STREET
AUSTIN, TX 78704
48 Projects No. 1809

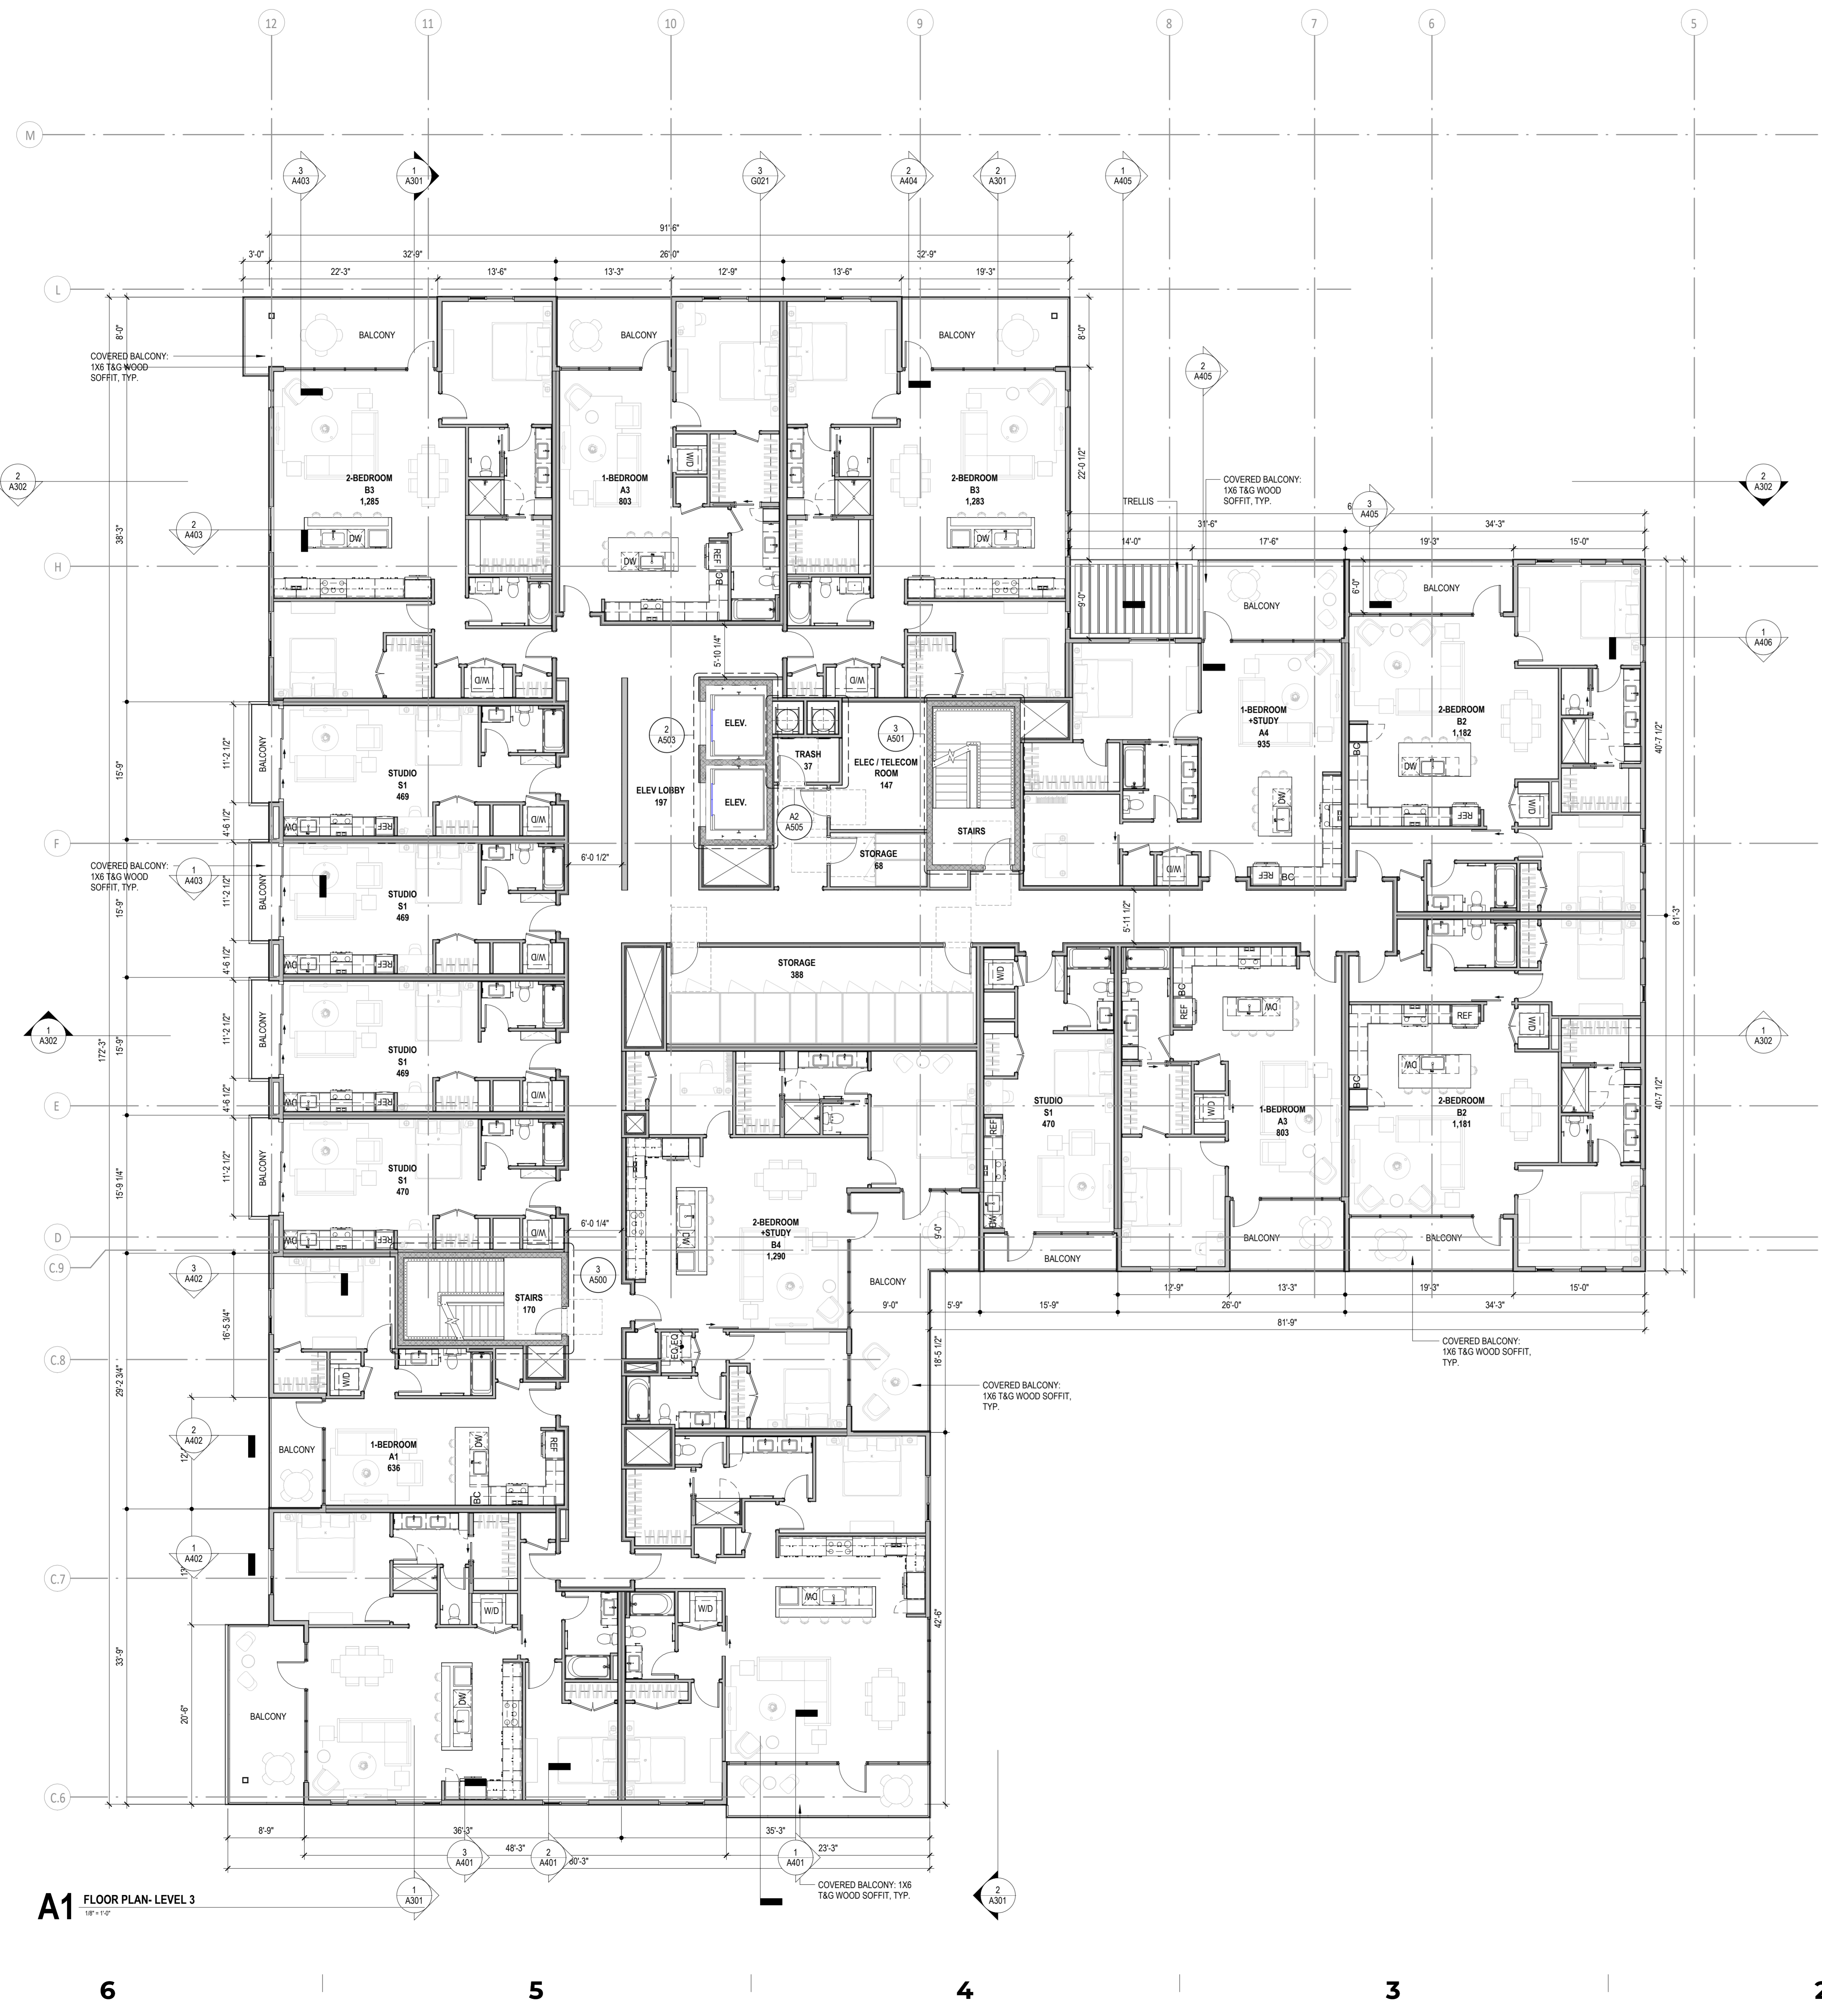

A1 FLOOR PLAN-LEVEL 3
1/8" = 1'-0"

KEY PLAN

STAMP

NOT FOR CONSTRUCTION
These documents are incomplete, and are released for interim review only and are not intended for regulatory approval, permit, or construction purposes.


ISSUES

NO.	DESCRIPTION	DATE
1	100% SCHEMATIC DESIGN	2022.08.26
2	50% DESIGN DEVELOPMENT	2023.02.28

SHEET INFORMATION
FLOOR PLAN- LEVEL 03

A103

StoryBuilt holds all rights of copyright to these drawings. Any reproductions, alterations, modifications, usage or incorporation into other documents may not occur without the prior written permission of StoryBuilt.
© 2022 PSW Homes LLC dba StoryBuilt

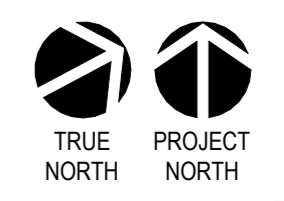

THE LINES SHOWN ABOVE ARE TO FACE UNLESS OTHERWISE NOTED.

THE SQUARES ABOVE ARE TO FACE UNLESS OTHERWISE NOTED.

THE SQUARES ABOVE ARE TO FACE UNLESS OTHERWISE NOTED.

- FLOOR PLAN GENERAL NOTES**
- DO NOT SCALE PLANS
 - ALL DIMENSIONS SHOWN ARE TO FACE OF STUD. U.N.O.
 - FURNITURE SHOWN FOR REFERENCE ONLY.
 - ALL WALLS TO BE FULL HEIGHT TO UNDERSIDE OF STRUCTURE, UNLESS NOTED OTHERWISE.
 - V.I.F. ALL STAIR RISER HEIGHTS.
 - SLOPE ALL DECKS, WALKWAYS AND CANOPIES AWAY FROM BUILDING, 2% MIN. U.N.O.
 - PROVIDE 1/2" MAX. THRESHOLD AT ALL DOORS, U.N.O.
 - VERIFY ALL WINDOW AND DOOR R.O. DIMENSIONS WITH MANUFACTURER PRIOR TO FRAMING. CONTACT ARCHITECT IN CASE OF DISCREPANCY.
 - INTERIOR DOOR AND CASING OPENING JAMBS ADJACENT TO WALL INTERSECTIONS TO BE FRAMED 4 1/2" FROM THE ADJACENT WALL U.N.O.

storybuilt.

900 S. 1st St., Suite 110
Austin, Texas 78704
512.289.1311
storybuilt.com

COPELAND NORTH - CONDO

1000 S 1ST STREET
AUSTIN, TX 78704
48 Projects No. 1809

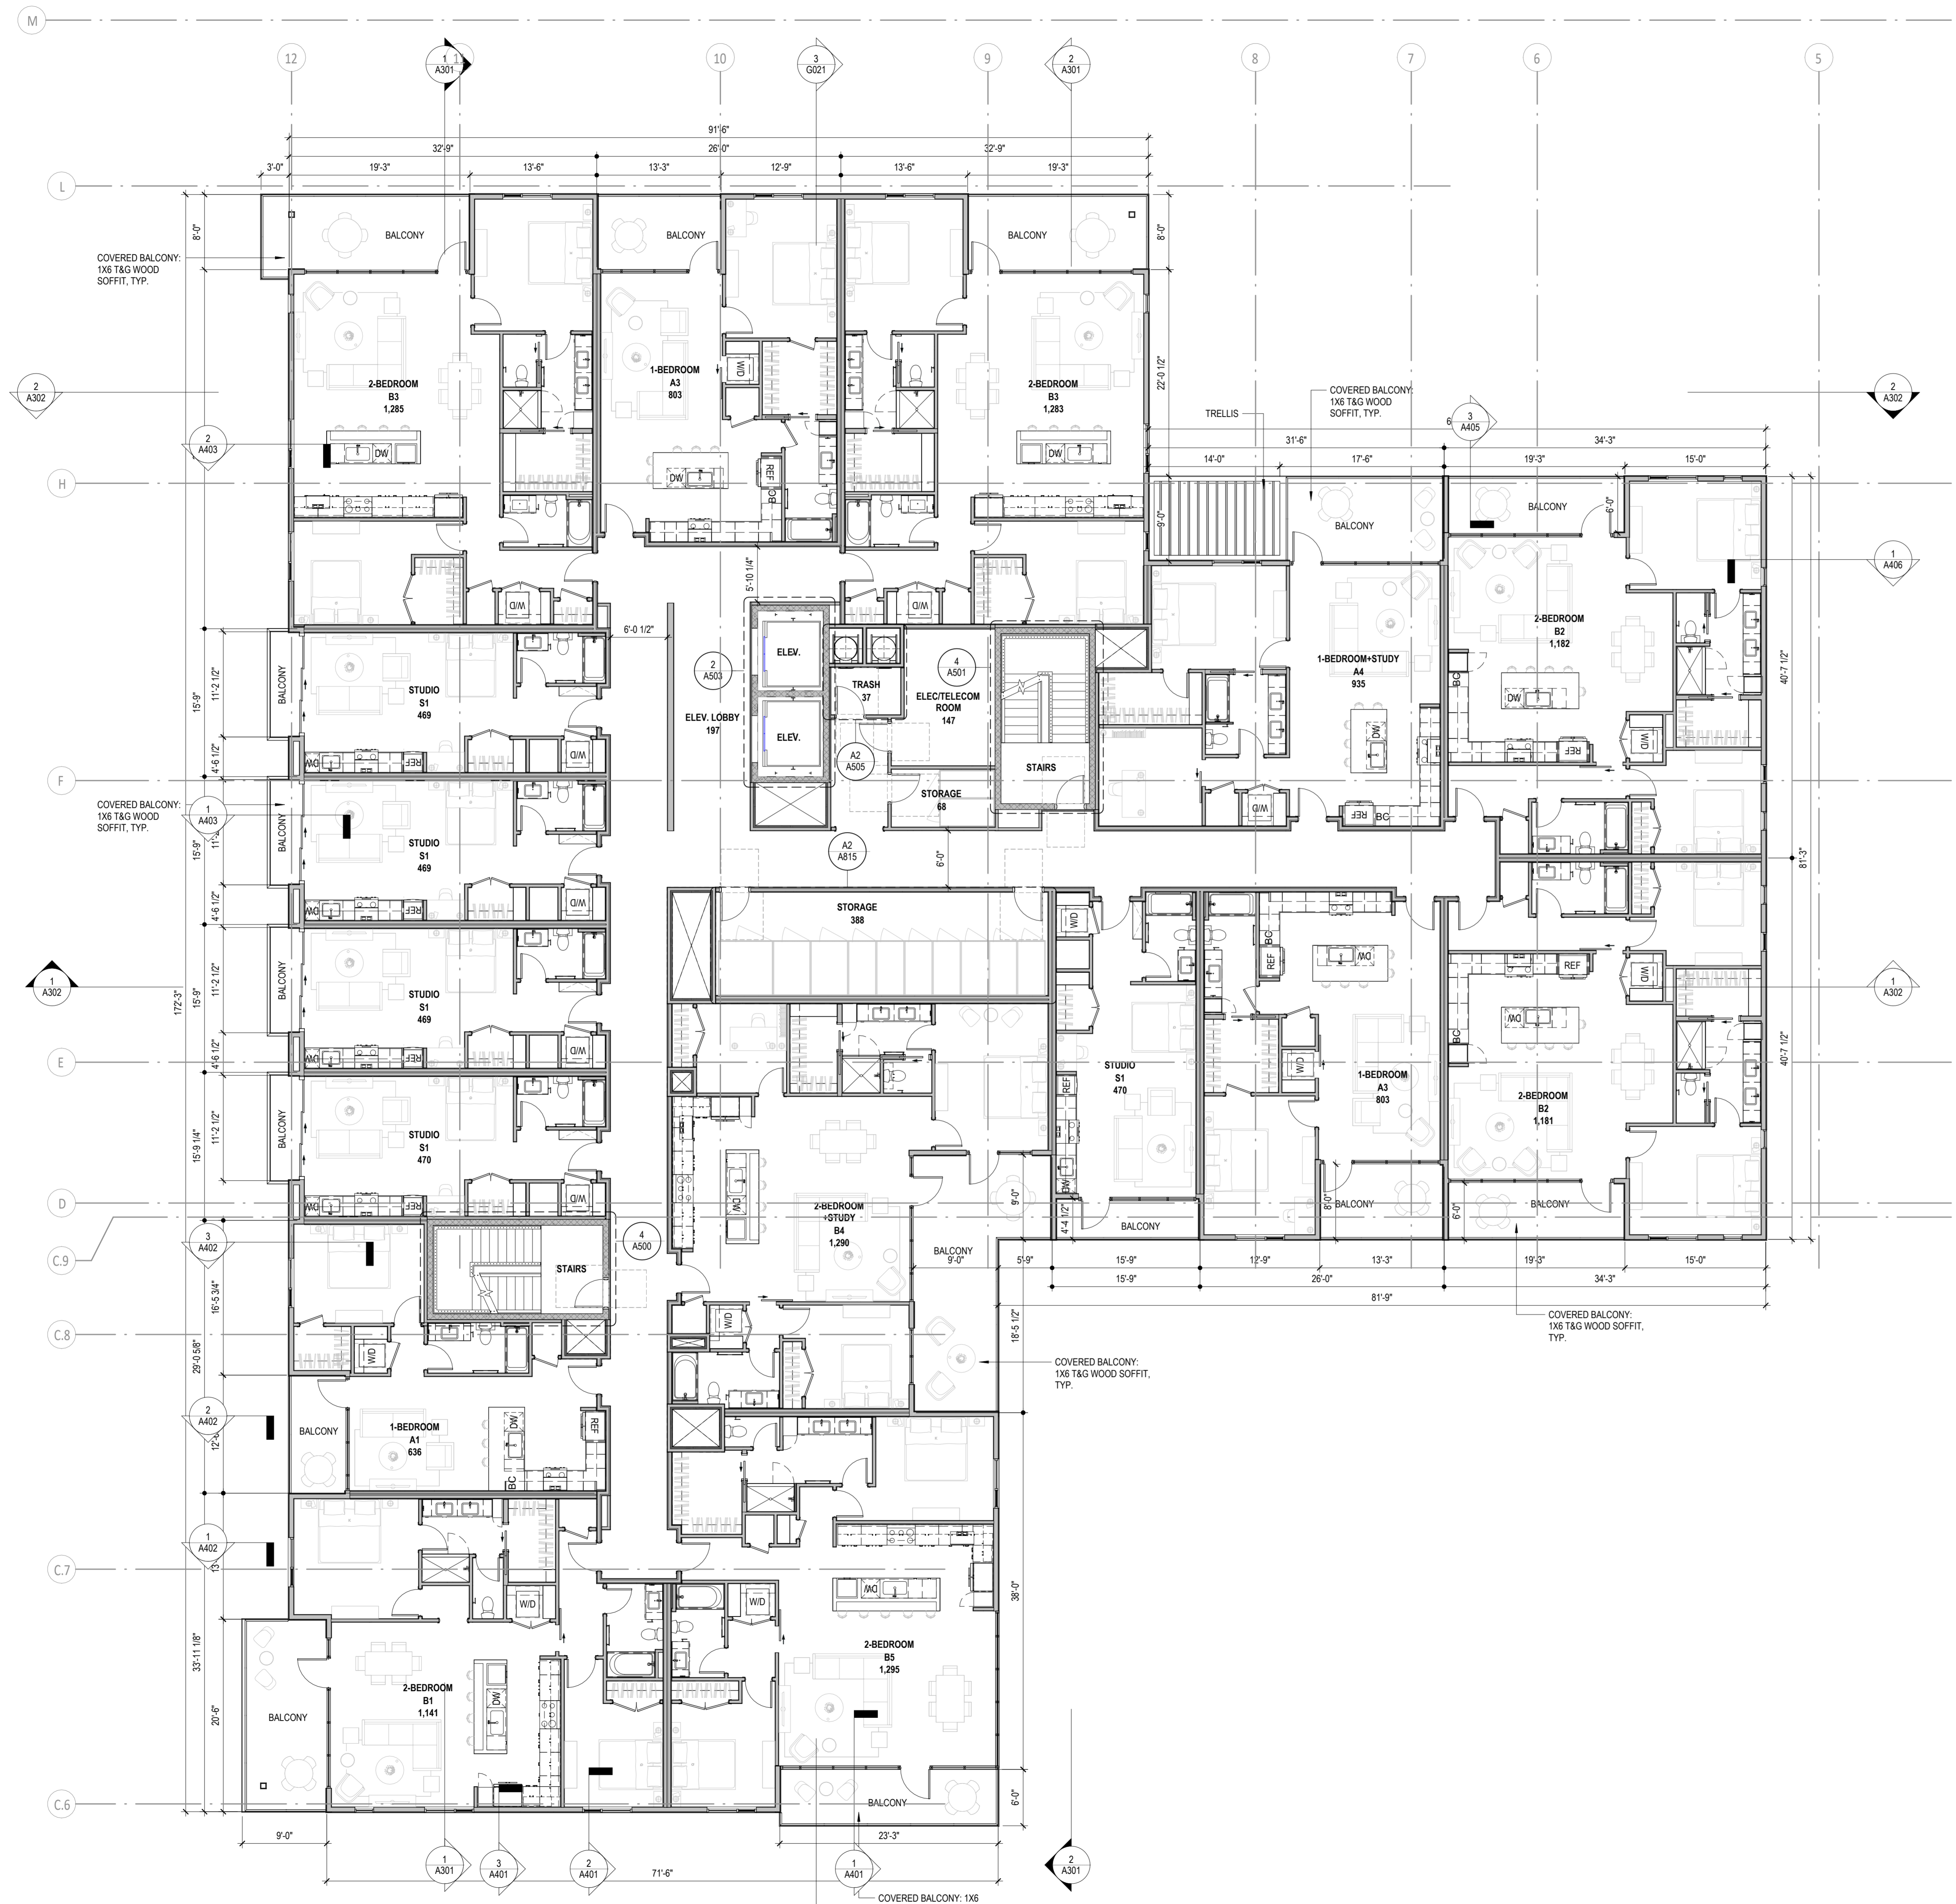

A1 FLOOR PLAN- LEVEL 04
1/8" = 1'-0"

KEY PLAN

STAMP

NOT FOR CONSTRUCTION
These documents are incomplete, and are released for interim review only and are not intended for regulatory approval, permit, or construction purposes.


ISSUES

NO.	DESCRIPTION	DATE
1	100% SCHEMATIC DESIGN	2022.08.26
2	50% DESIGN DEVELOPMENT	2023.02.28

SHEET INFORMATION
FLOOR PLAN- LEVEL 04

A104

StoryBuilt holds all rights of copyright to these drawings. Any reproductions, alterations, modifications, usage or incorporation into other documents may not occur without the prior written permission of StoryBuilt.
© 2022 PSW Homes LLC dba StoryBuilt

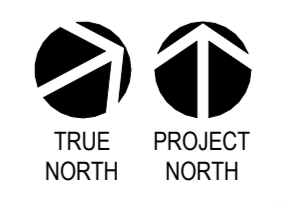

THE LINES SHOWN ABOVE ARE TO FACE UNLESS OTHERWISE NOTED. THIS SHEET IS ORIGINAL SCALE.


THE SQUARES ABOVE ARE COLOR WITH DIMENSIONS. PRINTED CORRECTLY. IF PRINTED INCORRECTLY, PRINTED CORRECTLY.

D

C

B

A

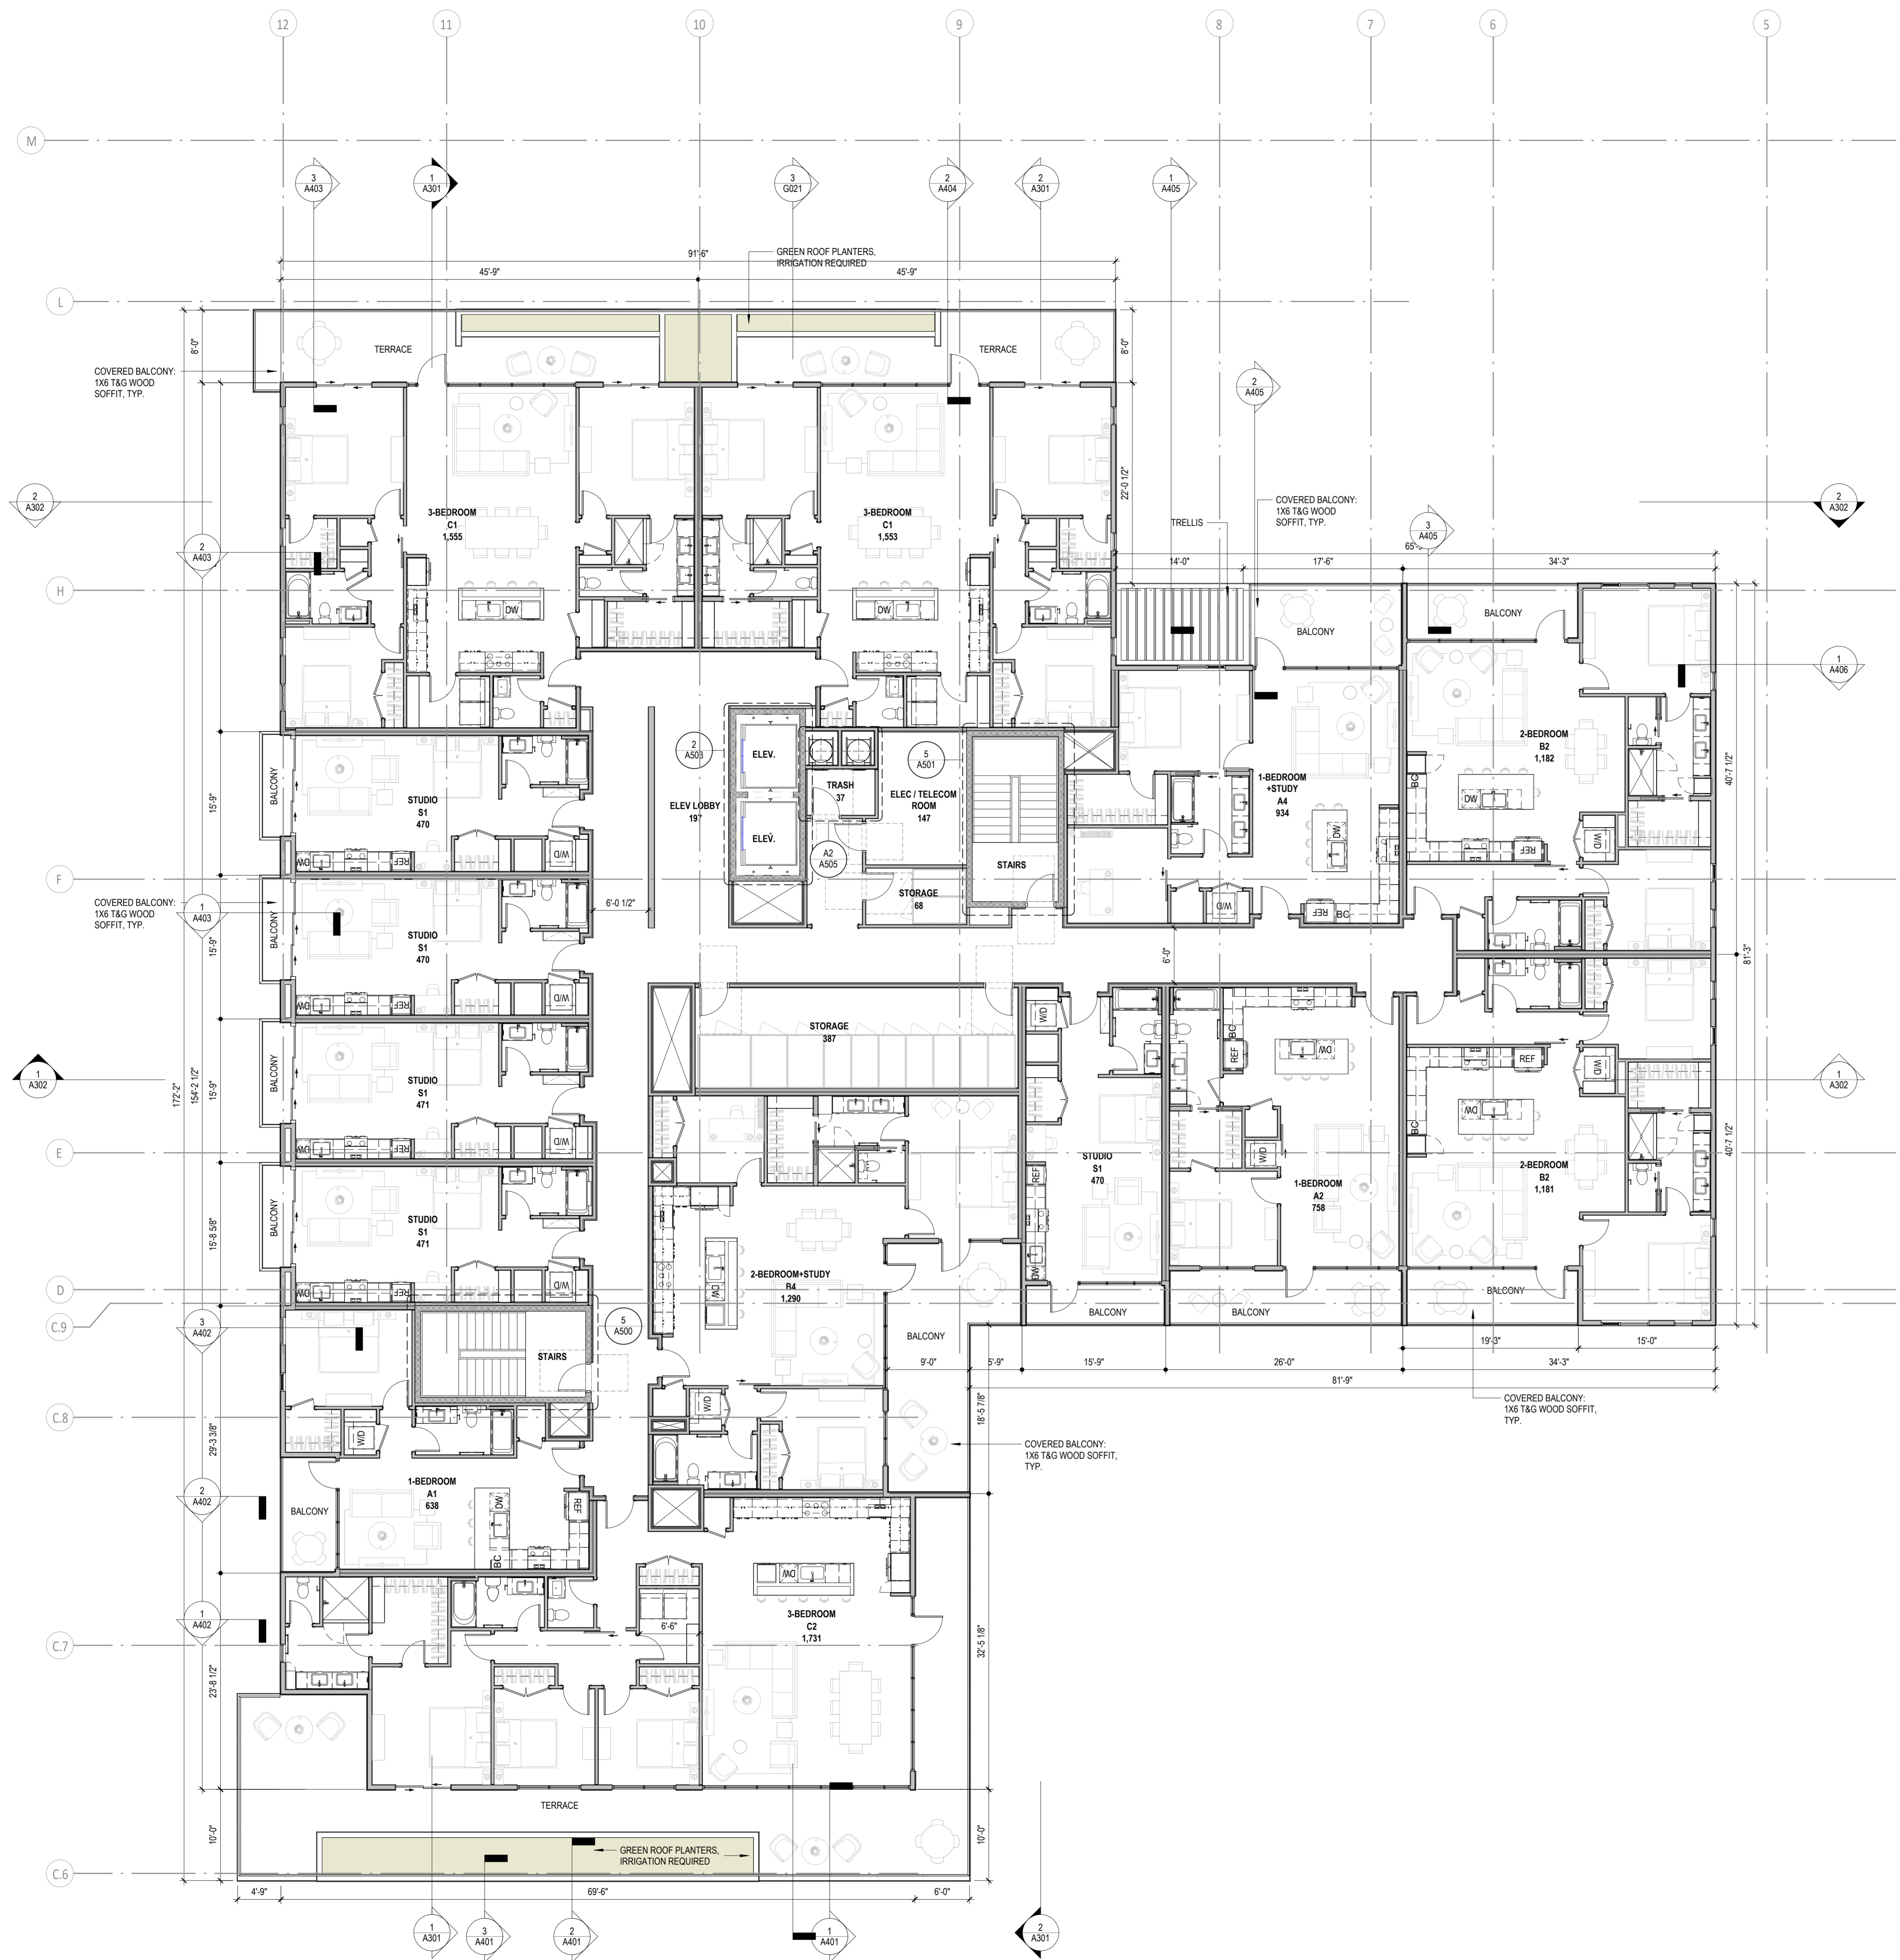

A1 FLOOR PLAN- LEVEL 05
18'-11"

6

5

4

3

2

1

- FLOOR PLAN GENERAL NOTES**
- DO NOT SCALE PLANS.
 - ALL DIMENSIONS SHOWN ARE TO FACE OF STUD. U.N.O.
 - FURNITURE SHOWN FOR REFERENCE ONLY.
 - ALL WALLS TO BE FULL HEIGHT TO UNDERSIDE OF STRUCTURE, UNLESS NOTED OTHERWISE.
 - V.I.F. ALL STAIR RISER HEIGHTS.
 - SLOPE ALL DECKS, WALKWAYS AND CANOPIES AWAY FROM BUILDING, 2% MIN. U.N.O.
 - PROVIDE 1/2" MAX. THRESHOLD AT ALL DOORS, U.N.O.
 - VERIFY ALL WINDOW AND DOOR R.O. DIMENSIONS WITH MANUFACTURER PRIOR TO FRAMING. CONTACT ARCHITECT IN CASE OF DISCREPANCY.
 - INTERIOR DOOR AND CASING OPENING JAMBS ADJACENT TO WALL INTERSECTIONS TO BE FRAMED 4 1/2" FROM THE ADJACENT WALL U.N.O.

storybuilt.

900 S. 1st St., Suite 110
Austin, Texas 78704
512.289.1311
storybuilt.com

COPELAND NORTH - CONDO

1000 S. 1ST STREET
AUSTIN, TX 78704
48 Projects No. 1809

KEY PLAN

STAMP

NOT FOR CONSTRUCTION
These documents are incomplete, and are released for interim review only and are not intended for regulatory approval, permit, or construction purposes.


ISSUES

NO.	DESCRIPTION	DATE
1	100% SCHEMATIC DESIGN	2022.08.26
2	50% DESIGN DEVELOPMENT	2022.02.28

SHEET INFORMATION
FLOOR PLAN- LEVEL 05

A105

StoryBuilt holds all rights of copyright to these drawings. Any reproductions, alterations, modifications, usage or incorporation into other documents may not occur without the prior written permission of StoryBuilt.
© 2022 PSW Homes LLC dba StoryBuilt

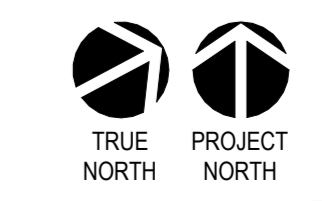

THE LINES SHOWN ABOVE IS WITH AN UNUSUAL SCALE. THIS SHEET ORIGINAL SCALE IS 1/8" = 1'-0".

THE SQUARES ABOVE ARE COLORED WITH AN UNUSUAL SCALE. THIS SHEET ORIGINAL SCALE IS 1/8" = 1'-0".


F

D

C

B

A

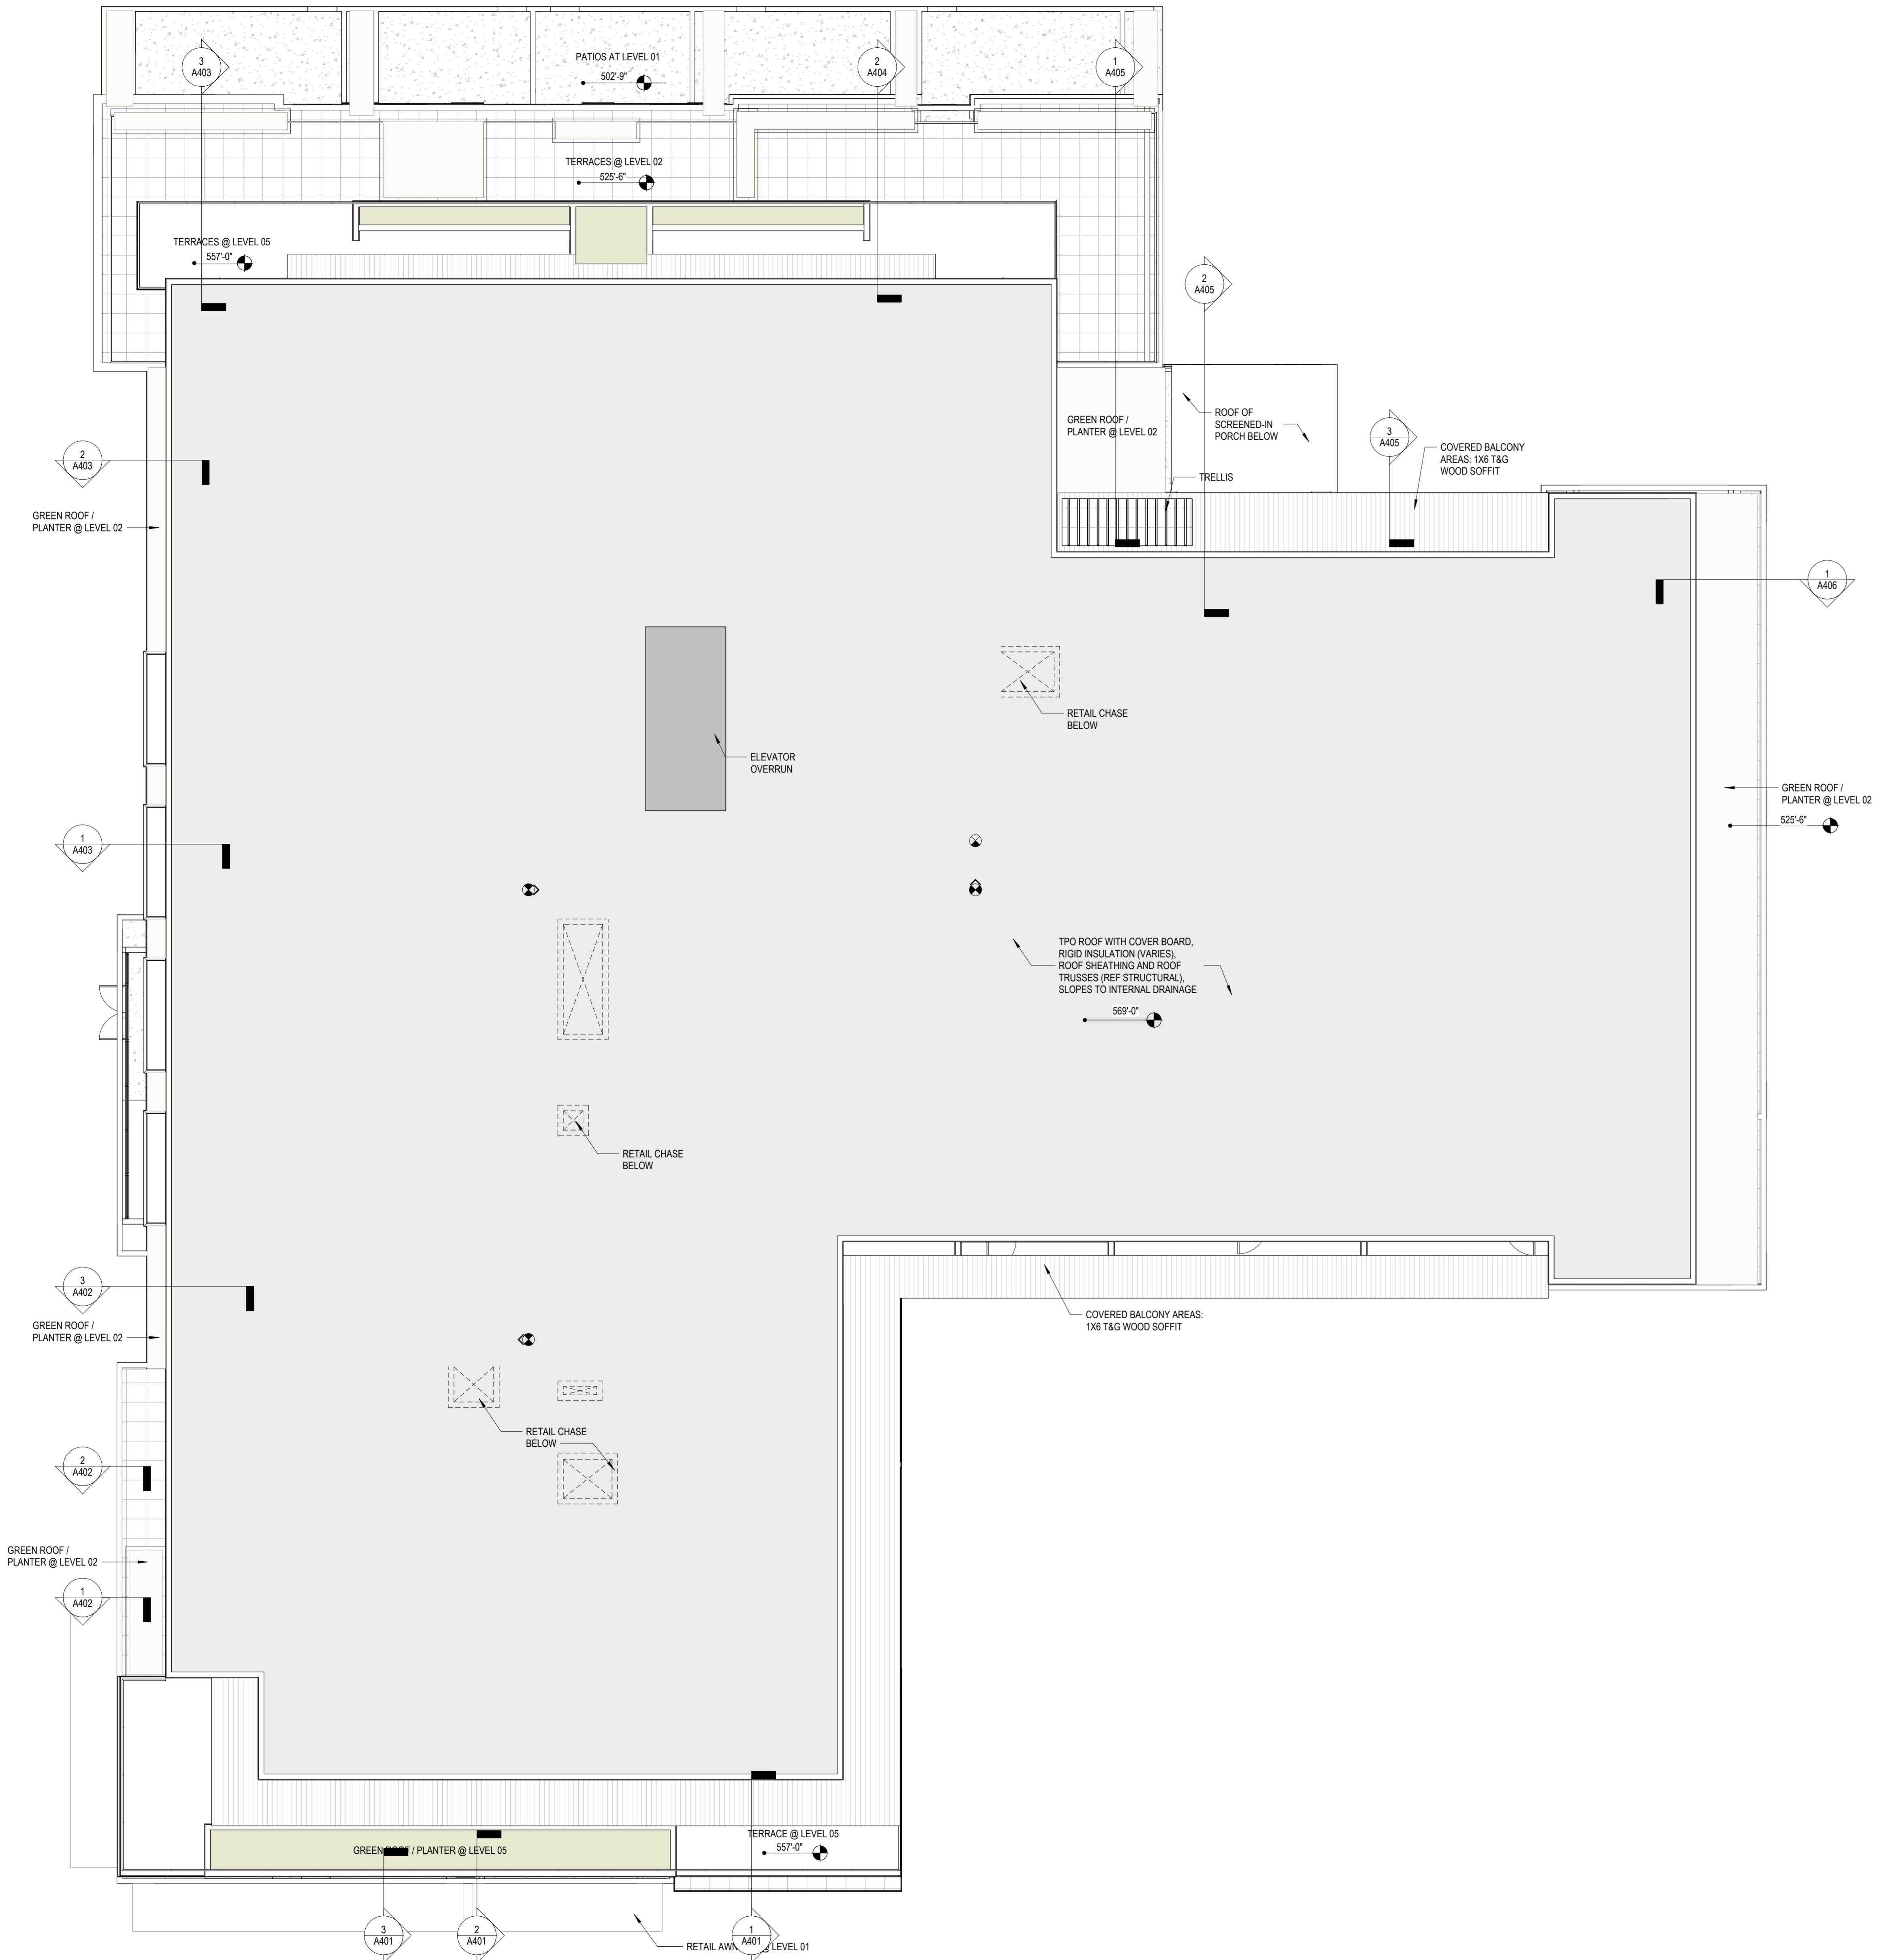

A1 ROOF PLAN
1/8" = 1'-0"

KEY PLAN

STAMP

NOT FOR CONSTRUCTION
These documents are incomplete, and are released for interim review only and are not intended for regulatory approval, permit, or construction purposes.


ISSUES

NO.	DESCRIPTION	DATE
1	100% SCHEMATIC DESIGN	2022.08.26
2	50% DESIGN DEVELOPMENT	2022.10.26

SHEET INFORMATION

A106

StoryBuilt holds all rights of copyright to these drawings. Any reproductions, alterations, modifications, omissions or incorporation into other documents may not occur without the prior written permission of StoryBuilt.
© 2022 PSW Homes LLC dba StoryBuilt

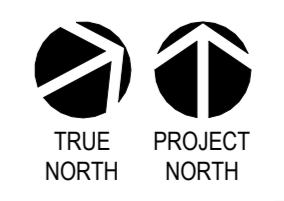

6 5 4 3 2 1

THE LINE SHOWN ABOVE IS
THIS SHEET ORIGINAL SCALE

E

THE SQUARE ABOVE ARE COLOR
WITH UNLESS OTHERWISE
SPECIFIED

D

C

B

A



2 ELEVATION- EXTERIOR - SOUTH (FACING COPELAND STREET)
1/8" = 1'-0"



1 ELEVATION- EXTERIOR - EAST
1/8" = 1'-0"

ELEVATIONS GENERAL NOTES
1. PLACEHOLDER

storybuilt.

1000 S. 1ST STREET
AUSTIN, TX 78704
512.269.1811
storybuilt.com

COPELAND NORTH - CONDO

1000 S. 1ST STREET
AUSTIN, TX 78704
512.269.1811
storybuilt.com

KEY PLAN

STAMP

NOT FOR CONSTRUCTION
These documents are incomplete, and are released for interim review only and are not intended for regulatory approval, permit, or construction purposes.

ISSUES

100% SCHEMATIC DESIGN	2022.08.26
50% DESIGN DEVELOPMENT	2022.10.26

ELEVATIONS - EXTERIOR - BUILDING

A201

Storybuilt holds all rights of copyright to these drawings. Any reproductions, alterations, modifications, usage or incorporation into other documents may not occur without the prior written permission of Storybuilt.
© 2022 PSW Homes LLC dba Storybuilt

6

5

4

3

2

1

THE LINE SHOWN ABOVE IS
THIS SHEET ORIGINAL SCALE

THE SQUARES ABOVE ARE COLORED
WITH THIS SHEET ORIGINAL SCALE
IF
PRINTED CORRECTLY

D

C

B

A



2 ELEVATION- EXTERIOR- NORTH
1/8" = 1'-0"



1 ELEVATION- EXTERIOR- WEST
1/8" = 1'-0"

ELEVATIONS GENERAL NOTES
1. PLACEHOLDER

storybuilt.

800 S. 1st St., Suite 110
Austin, Texas 78704
512.283.1811
storybuilt.com

COPELAND NORTH - CONDO

1000 S. 1ST STREET
AUSTIN, TX 78704
18' Project No. 1809

KEY PLAN

STAMP

NOT FOR CONSTRUCTION
These documents are incomplete, and are released for interim review only and are not intended for regulatory approval, permit, or construction purposes.

ISSUES

NO.	DESCRIPTION	DATE
1	100% SCHEMATIC DESIGN	2022.08.28
2	50% DESIGN DEVELOPMENT	2022.10.28

SHEET INFORMATION
ELEVATIONS- EXTERIOR- BUILDING

A202

Storybuilt holds all rights of copyright to these drawings. Any reproductions, alterations, modifications, usage or incorporation into other documents may not occur without the prior written permission of Storybuilt.
© 2022 PSW Homes LLC dba Storybuilt

6

5

4


3

2

1

THE LINES SHOWN ABOVE IS
THIS SHEET ORIGINAL SCALE

F

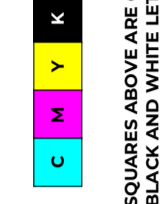

D

C



B

A



1 SOUTH FACADE ON COPELAND STREET
10' x 10'

6

5

4

3

2

1

KEY PLAN

STAMP

NOT FOR CONSTRUCTION
These documents are incomplete, and
are released for interim review only and
are not intended for regulatory approval,
permit, or construction purposes.

ISSUES

NO.	DESCRIPTION	DATE
1	100% SCHEMATIC DESIGN	2022.08.26
2	50% DESIGN DEVELOPMENT	2022.10.28

SHEET INFORMATION
EXTERIOR BUILDING
VIEWS

A210

Storybuilt holds all rights of copyright to these
drawings. Any reproductions, alterations,
modifications, usage or incorporation into other
documents may not occur without the prior
written permission of Storybuilt.
© 2022 PSW Homes LLC dba Storybuilt

THE LINES SHOWN ABOVE IS
WITHIN THE ORIGINAL IMAGE SIZE
PRINTED CORRECTLY

F


THE SQUARES ABOVE ARE COLORED
WITH A GRAY AND WHITE PATTERN, IF
PRINTED CORRECTLY

D

C

B

A

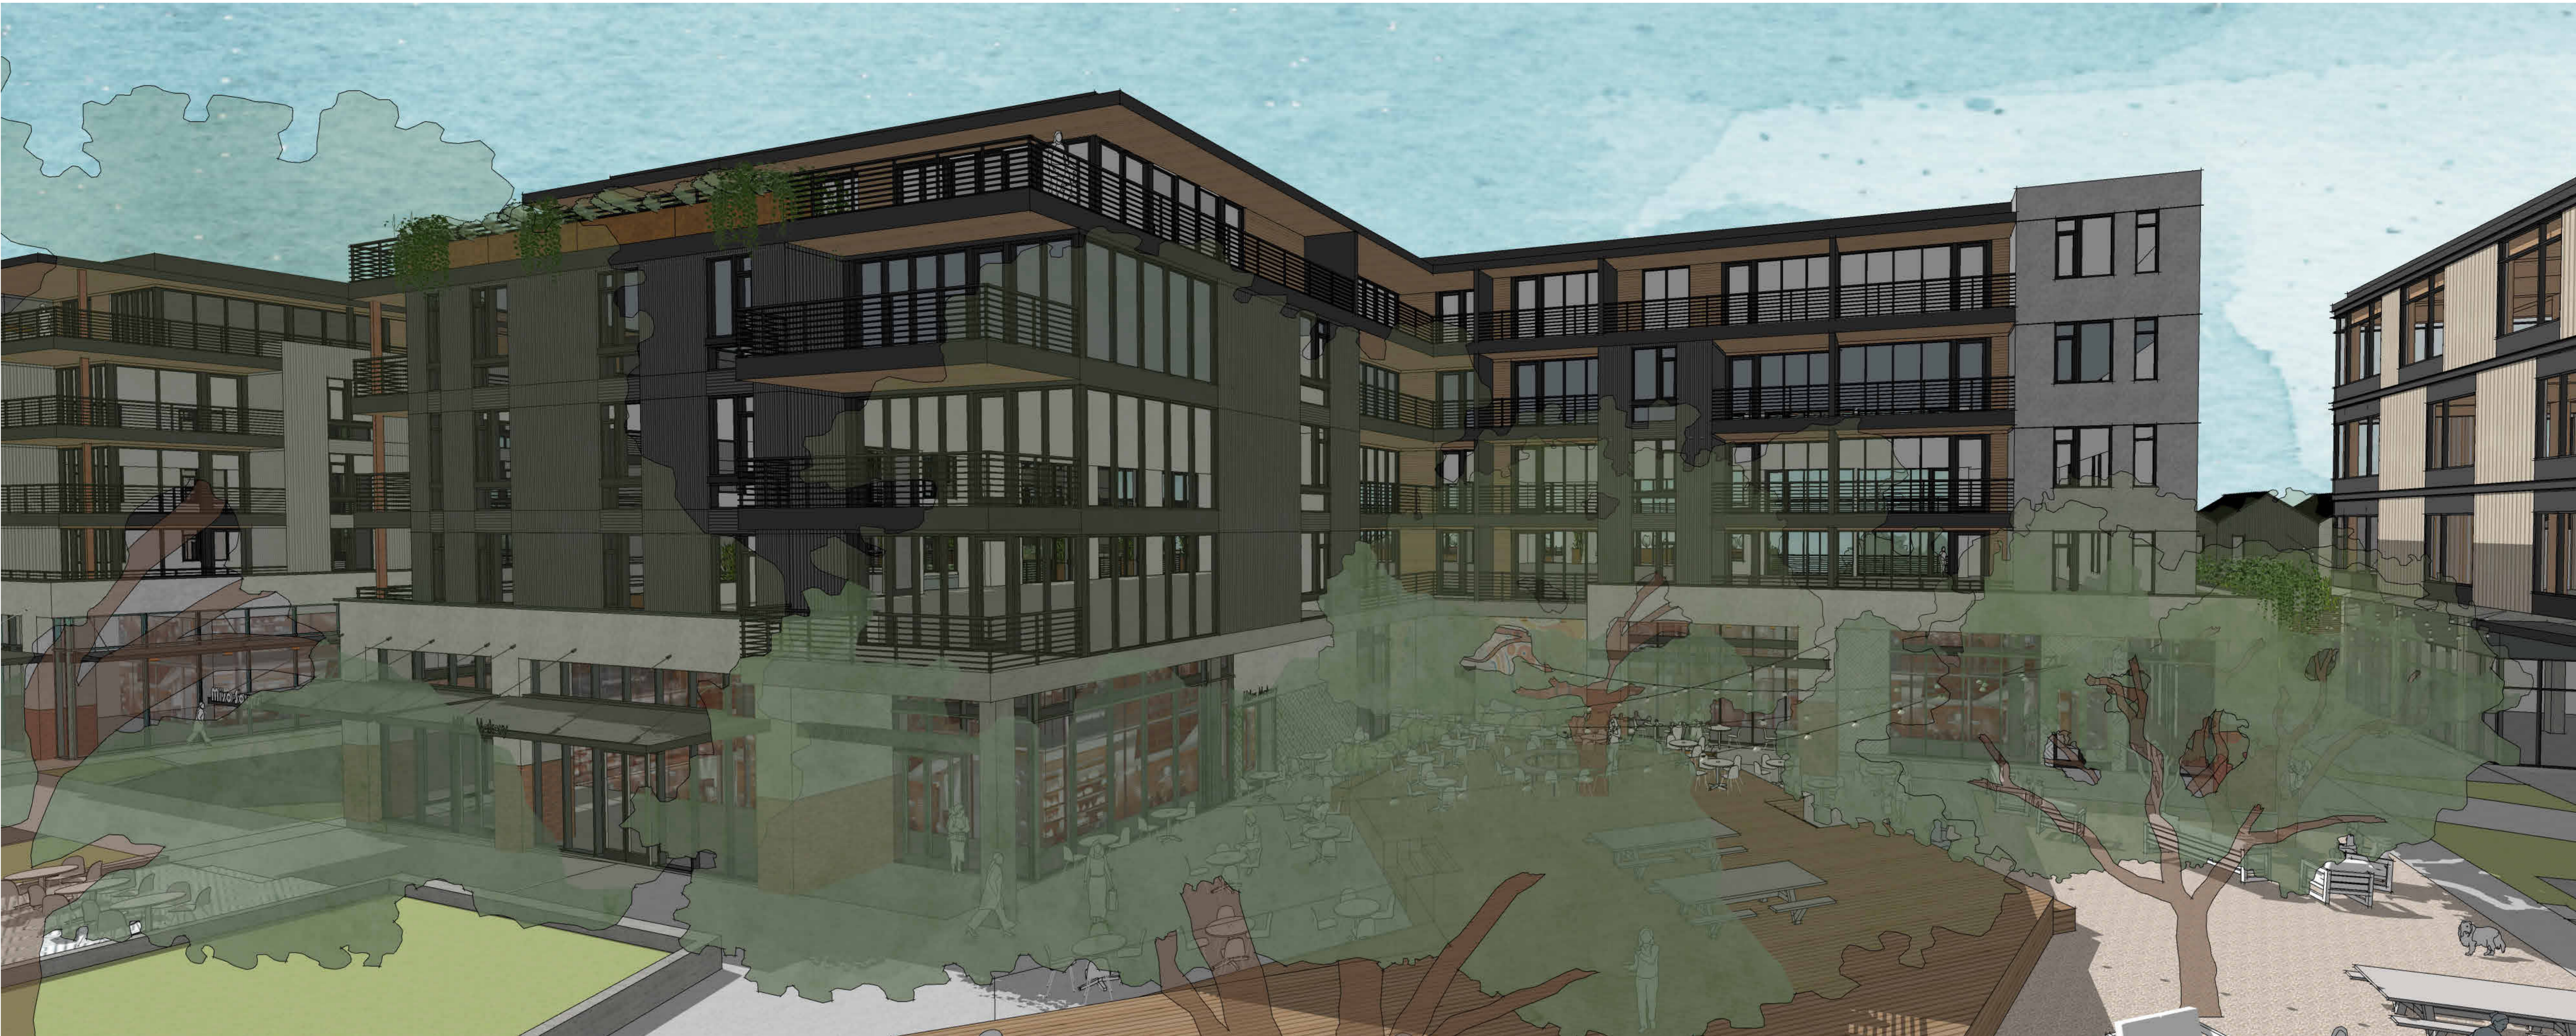

1 EAST FACADES FACING SOUTH 1ST STREET AND THE GROVE
1/2" = 1'-0"

6

5

4

3

2

1

storybuilt.

900 S. 1st St., Suite 110
Austin, Texas 78704
512.289.1311
storybuilt.com

COPELAND NORTH - CONDO

1000 S 1ST STREET
AUSTIN, TX 78704
08 Project No: 1809

KEY PLAN

STAMP

NOT FOR CONSTRUCTION
These documents are incomplete, and
are released for interim review only and
are not intended for regulatory approval,
permit, or construction purposes.


ISSUES

1	100% SCHEMATIC DESIGN	2022.08.28
2	50% DESIGN DEVELOPMENT	2022.10.28


SHEET INFORMATION
EXTERIOR BUILDING
VIEWS

A211

Storybuilt holds all rights of copyright to these
drawings. Any reproductions, alterations,
modifications, usage or incorporation into other
documents may not occur without the prior
written permission of Storybuilt.
© 2022 PSW Homes LLC dba Storybuilt

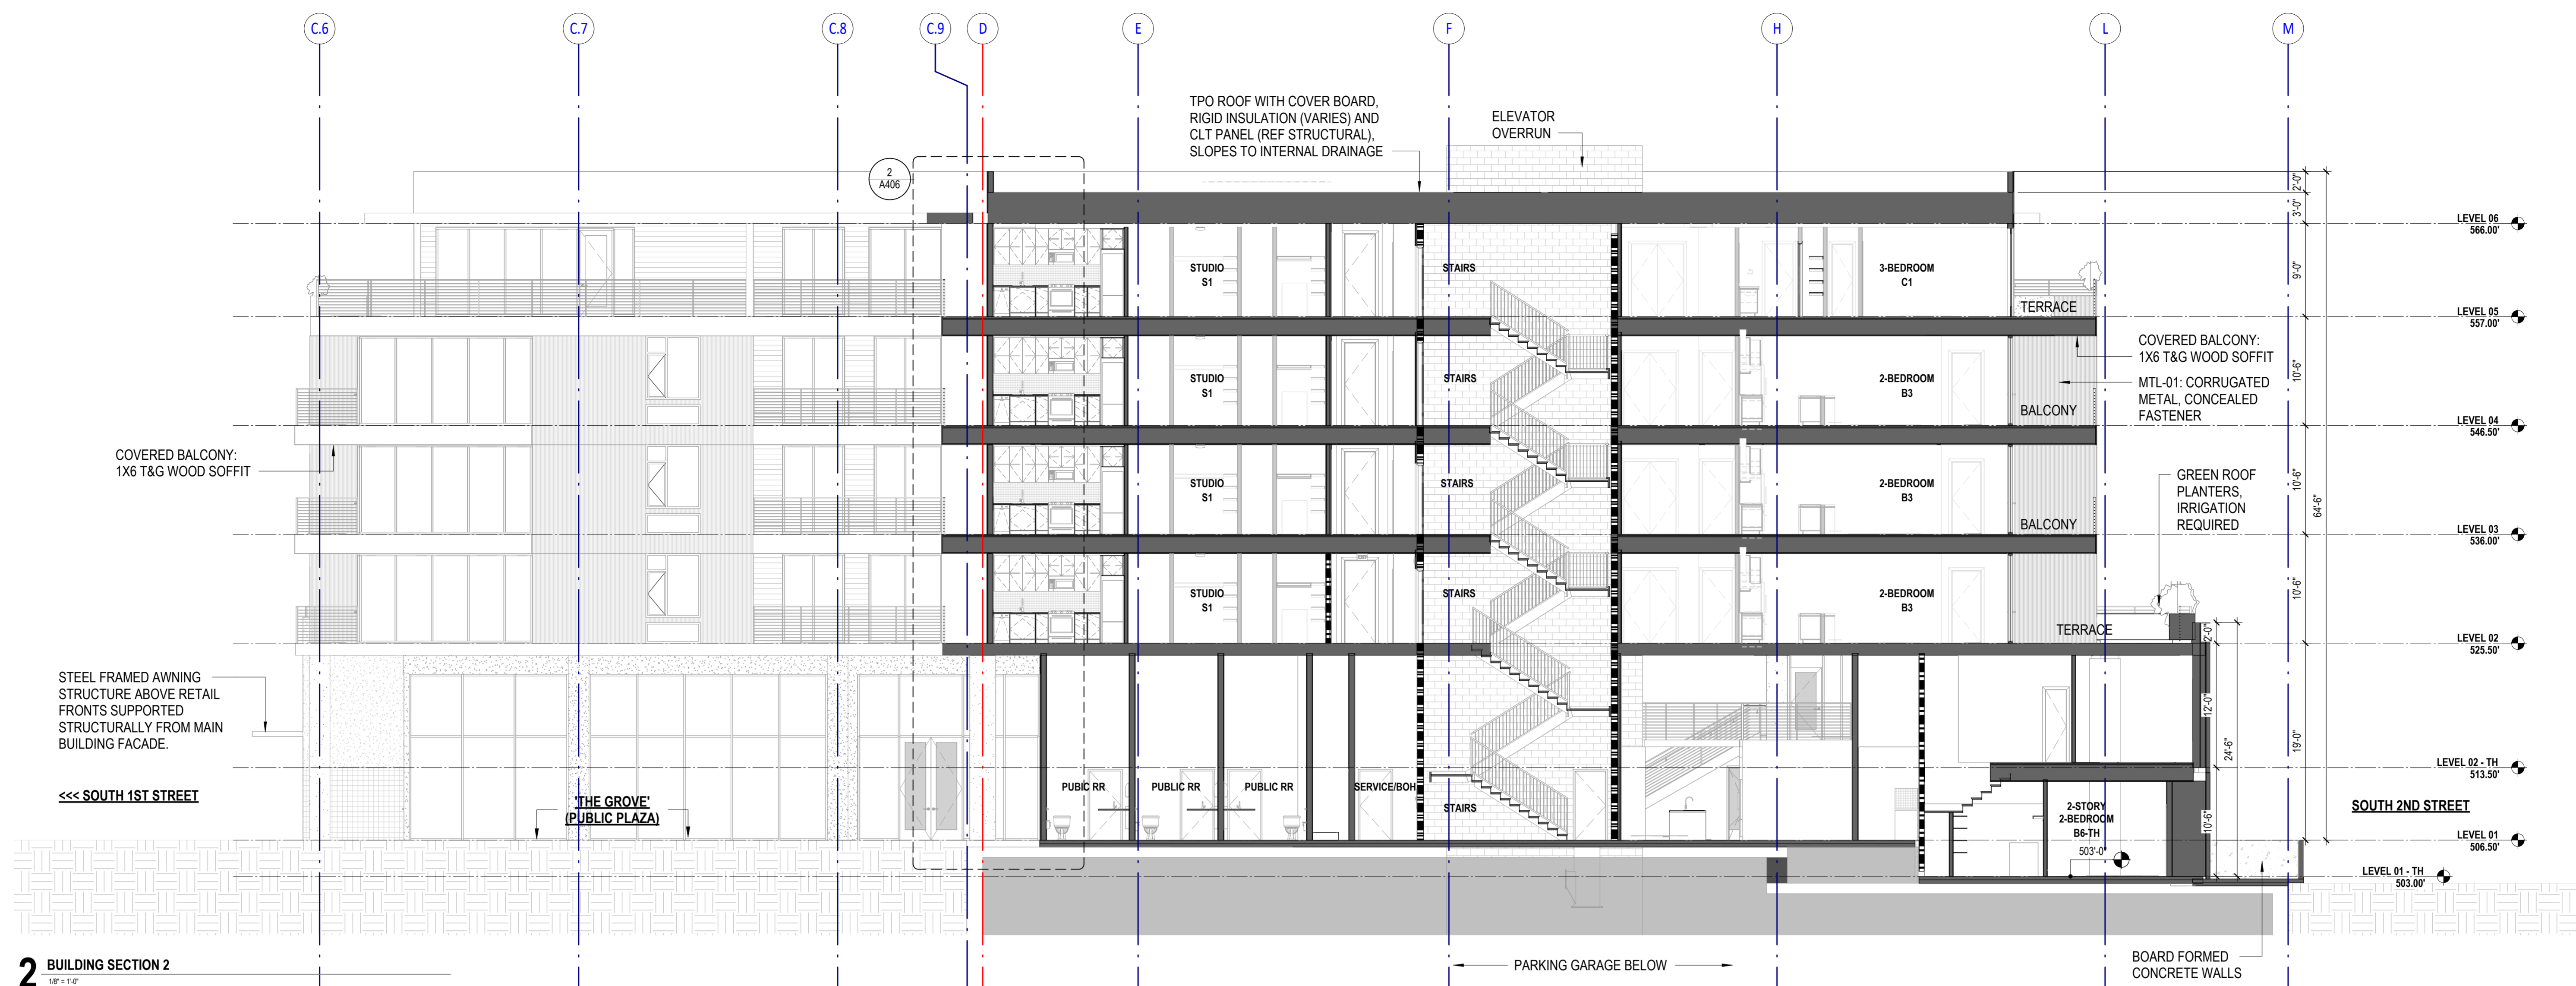

2 BUILDING SECTION 2
1/8" = 1'-0"

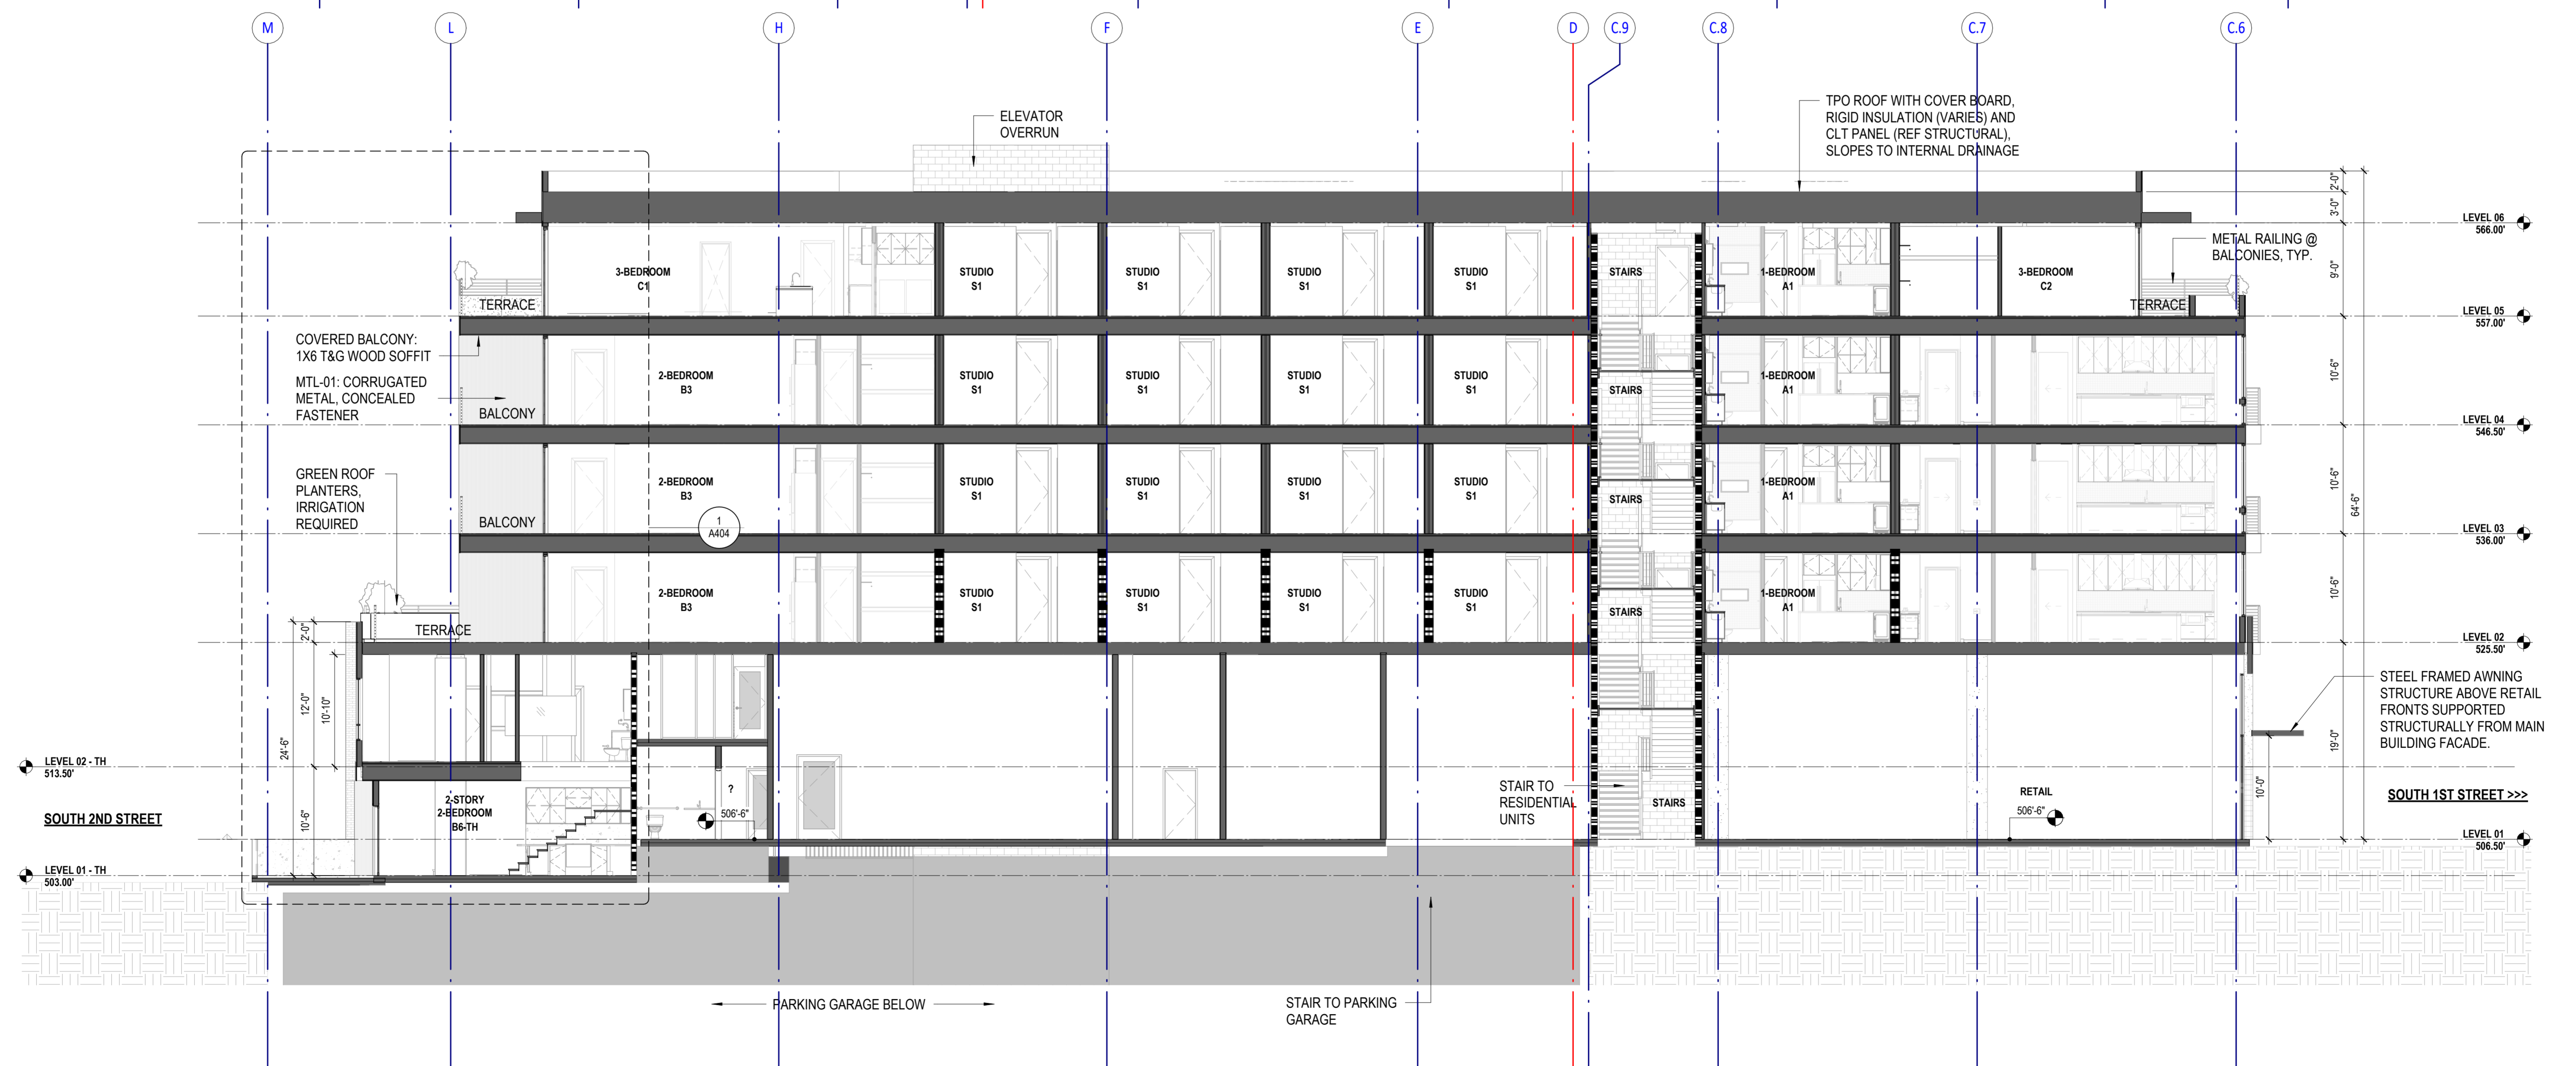

1 BUILDING SECTION 1
1/8" = 1'-0"

THE LINE SHOWN ABOVE IS WITHIN 1/8" OF ORIGINAL SCALE. THIS SHEET ORIGINAL SCALE IS 1/8" = 1'-0".

F

THE SQUARES ABOVE ARE COLOR. WITHIN 1/8" OF ORIGINAL SCALE. THIS SHEET ORIGINAL SCALE IS 1/8" = 1'-0".

D

C

B

A

KEY PLAN

STAMP

NOT FOR CONSTRUCTION
These documents are incomplete, and are released for interim review only and are not intended for regulatory approval, permit, or construction purposes.


ISSUES

NO.	DESCRIPTION	DATE
1	100% SCHEMATIC DESIGN	2022.08.26
2	50% DESIGN DEVELOPMENT	2023.02.28


SHEET INFORMATION
BUILDING SECTIONS

A301

StoryBuilt holds all rights of copyright to these drawings. Any reproductions, alterations, modifications, usage or incorporation into other documents may not occur without the prior written permission of StoryBuilt.
© 2022 PSW Homes LLC dba StoryBuilt

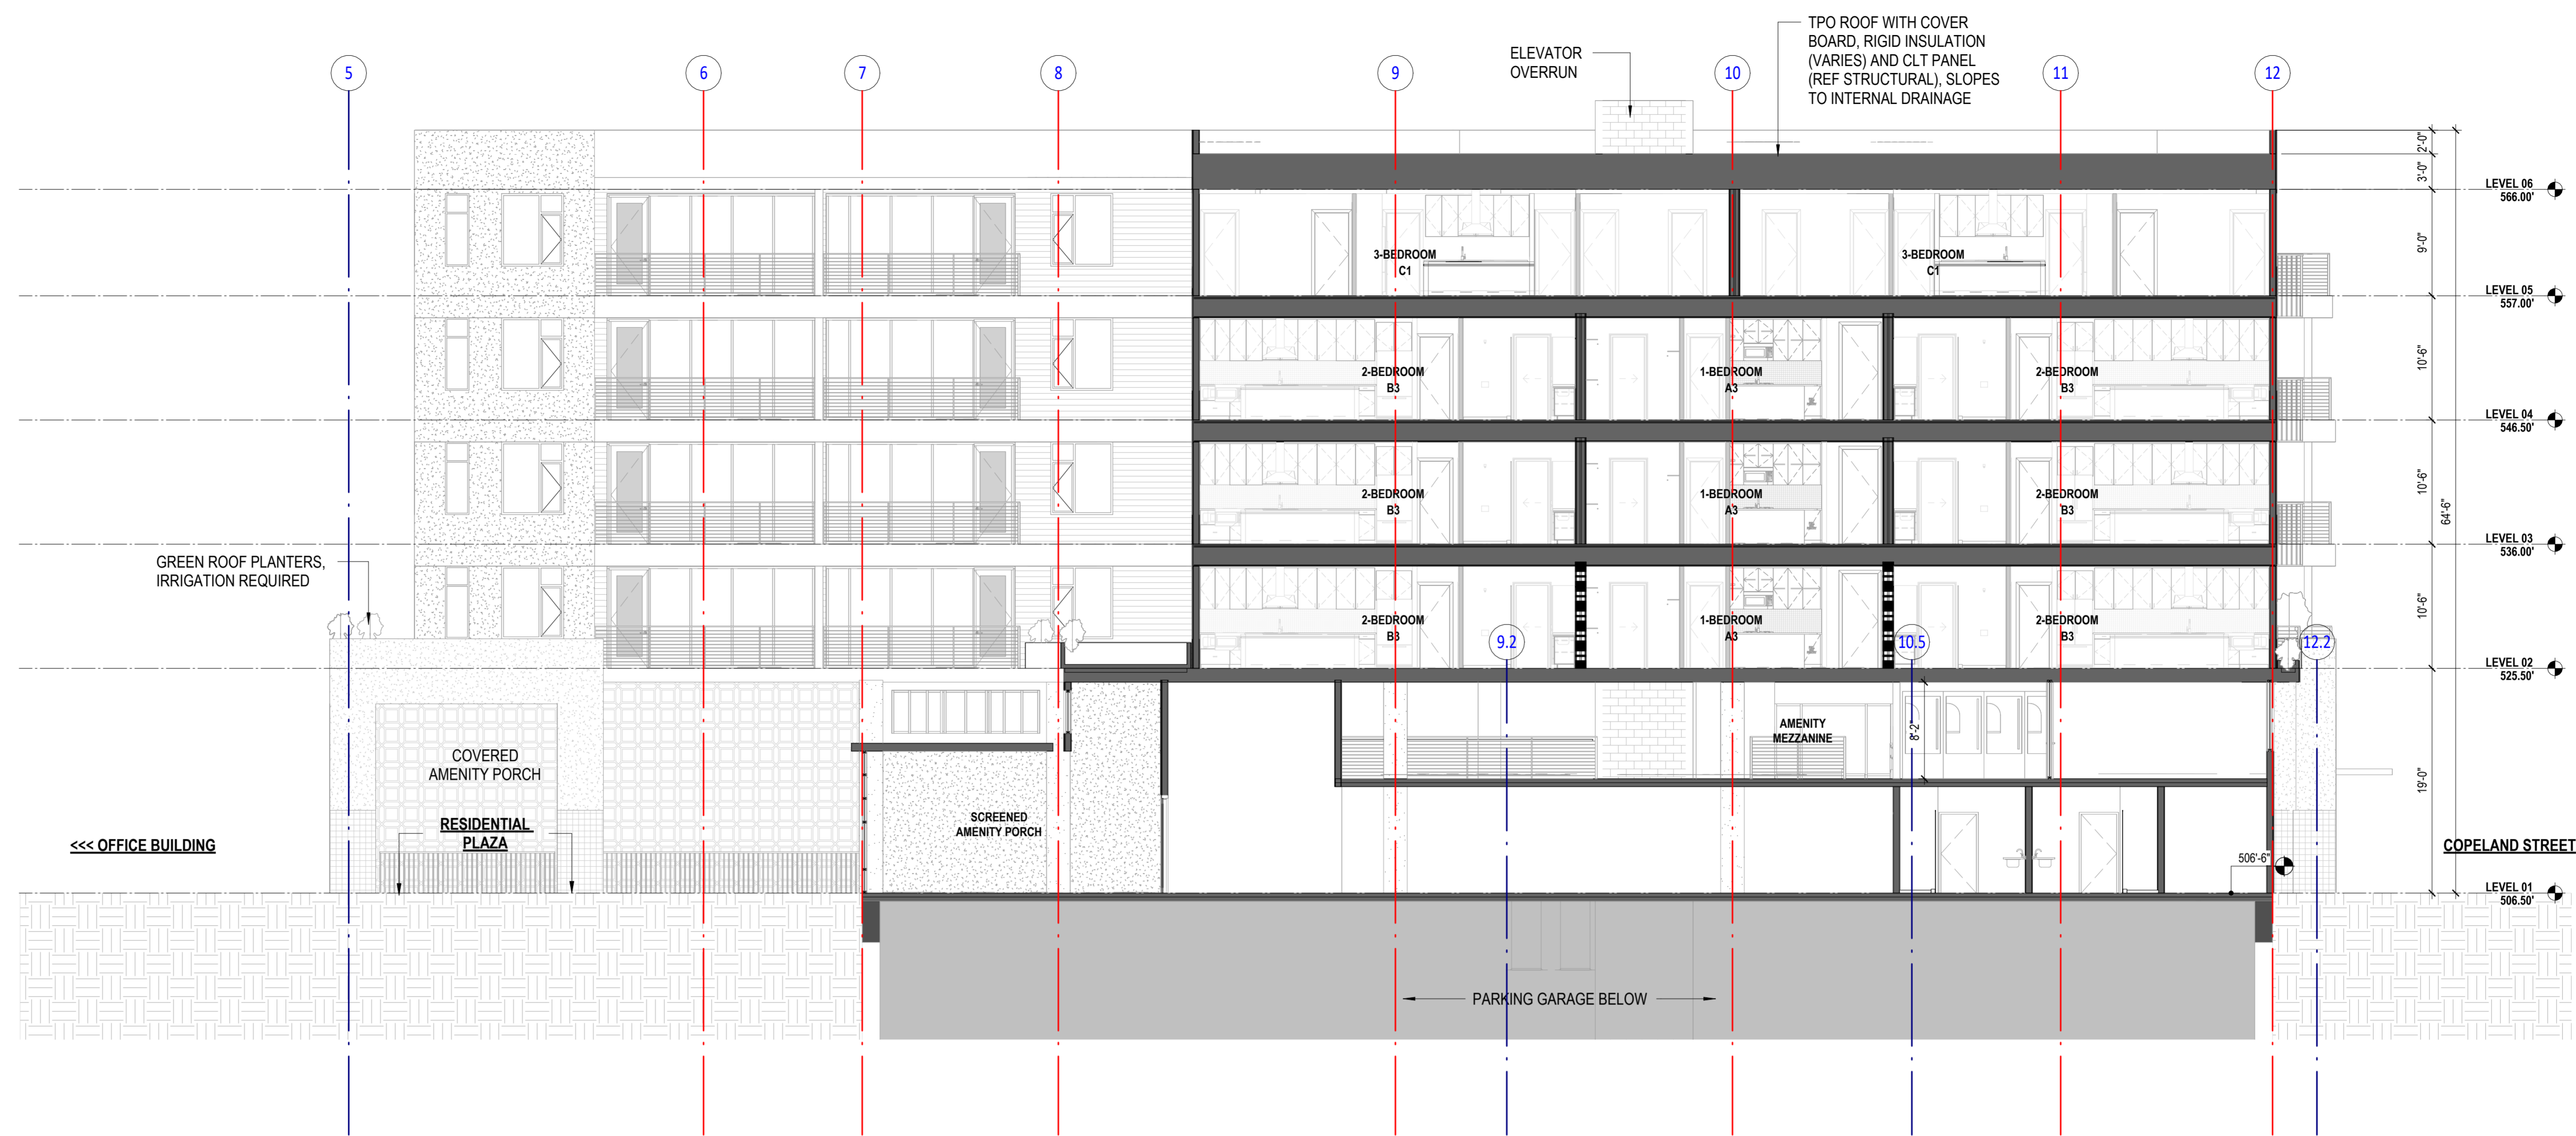

2 BUILDING SECTION 4
1/8" = 1'-0"

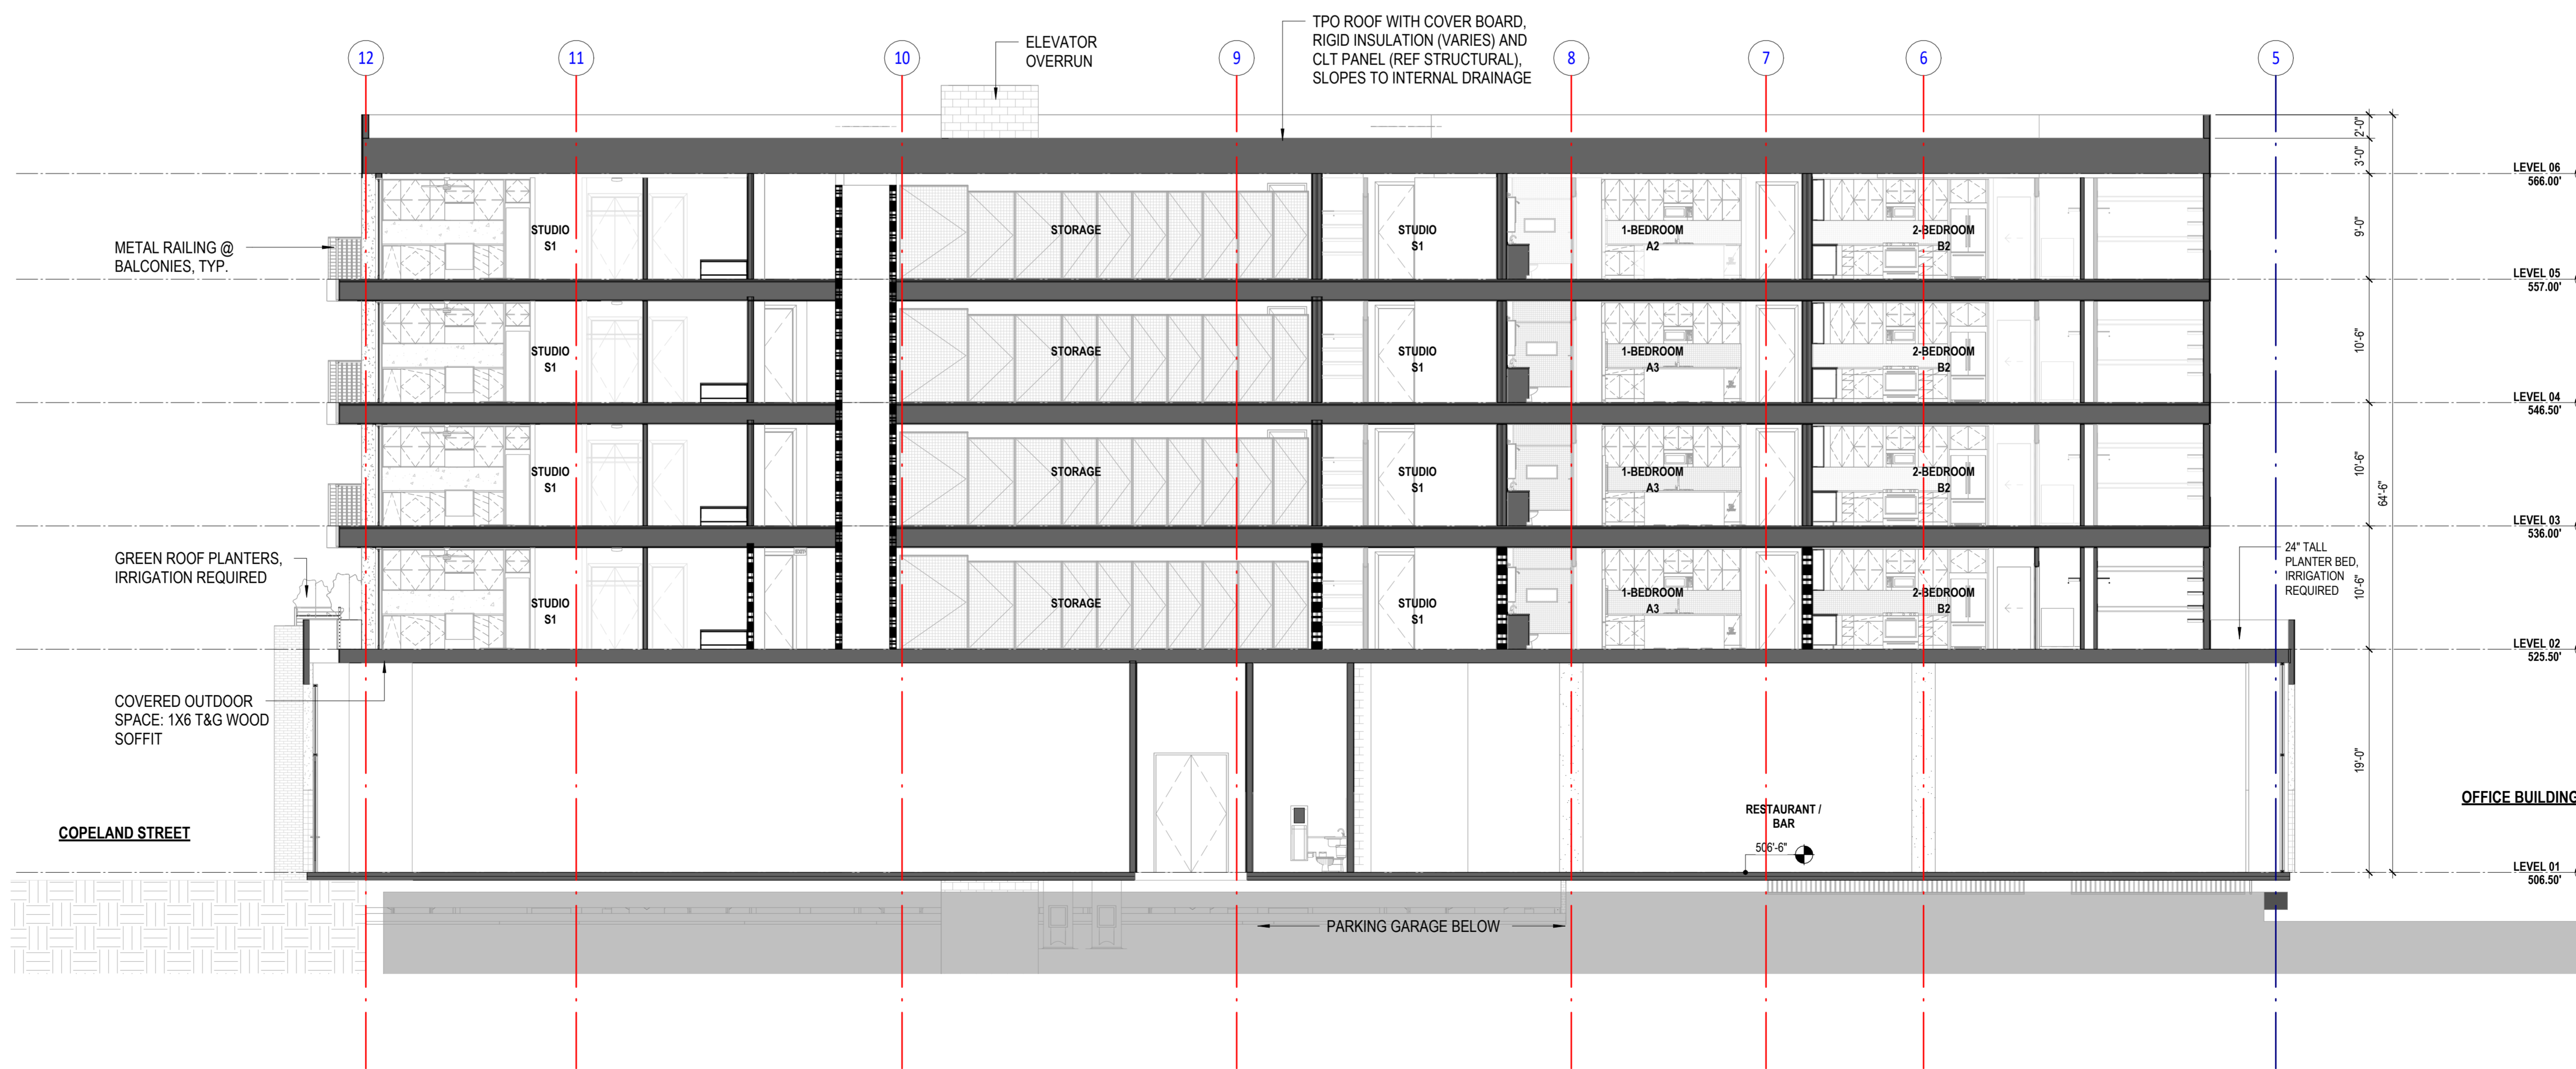

1 BUILDING SECTION 3
1/8" = 1'-0"

THE LINES SHOWN ABOVE IS
WITHIN THE ORIGINAL SCALE
THIS SHEET ORIGINAL SCALE

F



THE SQUARES ABOVE ARE COLOR
WITHIN THE ORIGINAL SCALE
THIS SHEET ORIGINAL SCALE

D

C

B

A

6

5

4

3

2

1

KEY PLAN

STAMP

NOT FOR CONSTRUCTION
These documents are incomplete, and
are released for interim review only and
are not intended for regulatory approval,
permit, or construction purposes.

ISSUES

NO.	DESCRIPTION	DATE
1	100% SCHEMATIC DESIGN	2022.08.30
2	50% DESIGN DEVELOPMENT	2022.10.28

SHEET INFORMATION

BUILDING SECTIONS

A302

StoryBuilt holds all rights of copyright to these
drawings. Any reproductions, alterations,
modifications, usage or incorporation into other
documents may not occur without the prior
written permission of StoryBuilt.
© 2022 PSW Homes LLC dba StoryBuilt