



# MONUMENT SIGN

PLATE SIGN:  
MATERIAL: BLACK COATED WEATHER-RESISTANT METAL SHEET (COLOR SW: 7069 IRON ORE)  
MOUNTING: CONCEALED MOUNTING STUDS WELDED TO THE SIGN WITH 3" STANDOFF  
  
SIZE: 4'-3" x 1'-3"

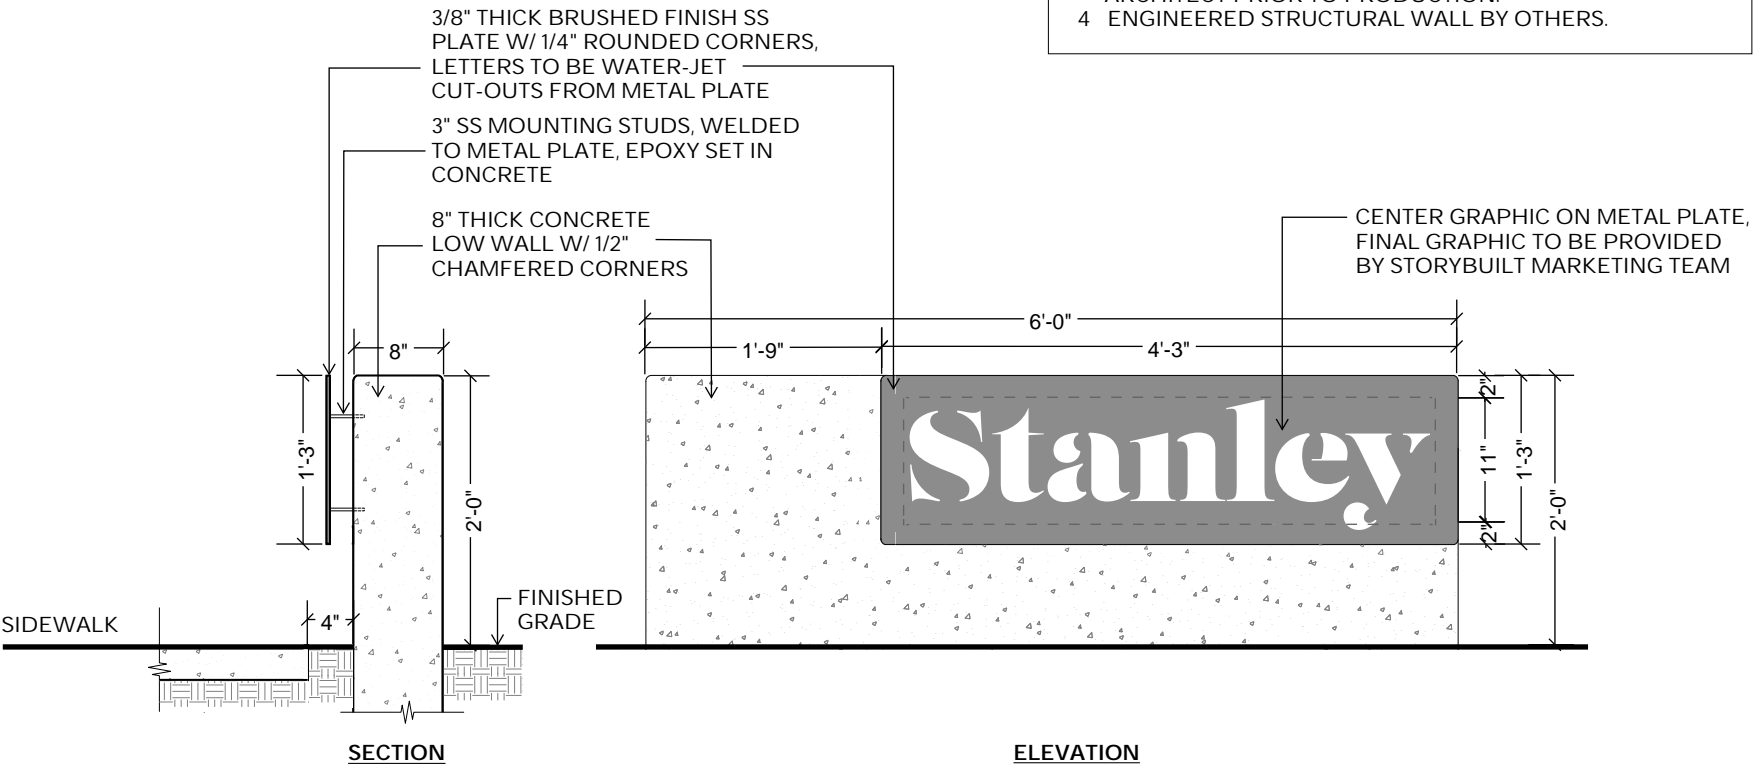

- GENERAL NOTES
- 1 CONFIRM GRAPHIC/LETTERING WITH ARCHITECT.
  - 2 CONFIRM FONT, LETTER SIZE, SIGN SIZE WITH ARCHITECT.
  - 3 DETAILED SHOP DRAWINGS REQUIRED FOR REVIEW BY ARCHITECT PRIOR TO PRODUCTION.
  - 4 ENGINEERED STRUCTURAL WALL BY OTHERS.

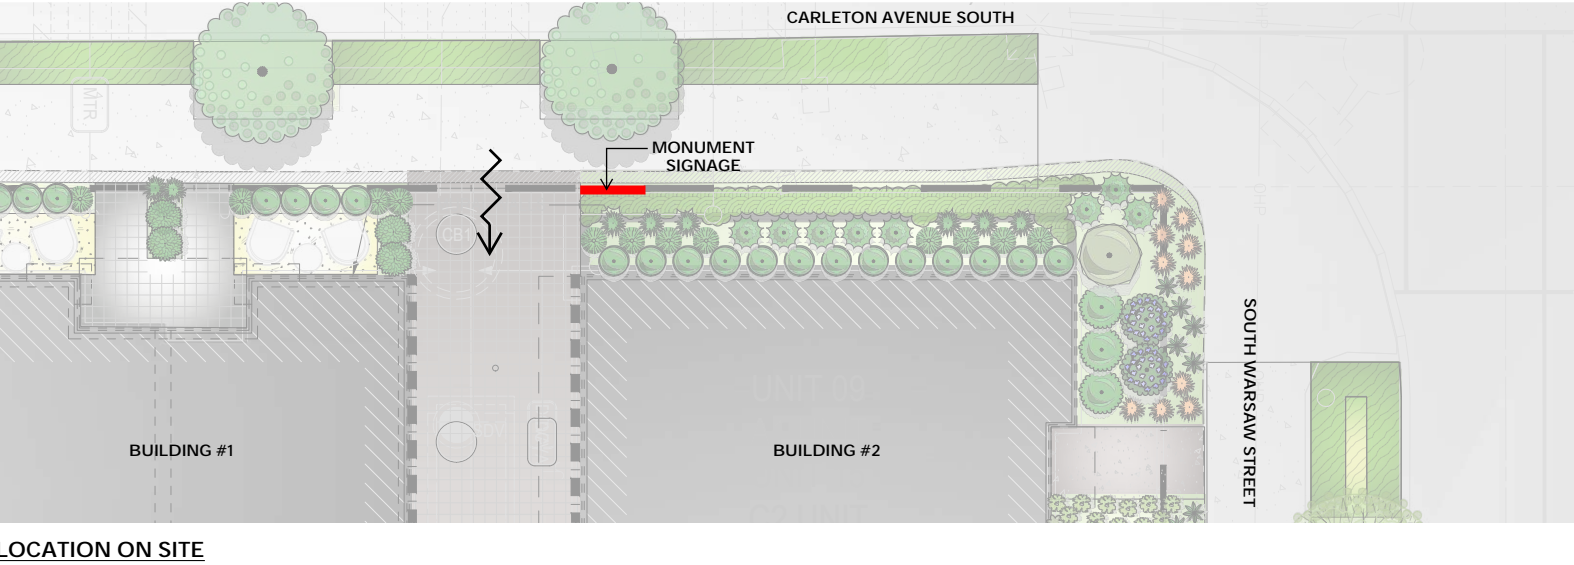

Sketch Number & Name: SK-24 SIGNAGE

Description MONUMENT SIGNAGE  
Prepared By Shalmali Wagle

storybuilt.




|              |            |
|--------------|------------|
| Project      | Stanley    |
| Scale        | NTS        |
| Sheet Ref.   |            |
| Revision     | 0          |
| Date         | 03/30/2023 |
| This is page | 1 of 5     |

# WAYFINDING SIGN

MATERIAL: 1/8" POWDER-COATED WEATHER-RESISTANT ALUMINUM SHEET.  
COLOR TO MATCH SHERWIN WILLIAMS - IRON ORE.

MOUNTING: 1" ALUMINUM SQUARE BAR HANGERS (5" LENGTH) WELDED TO  
1/4" ALUMINUM FLAT BAR MOUNTING PLATE

SIZE: 2'-3" x 1'-3"

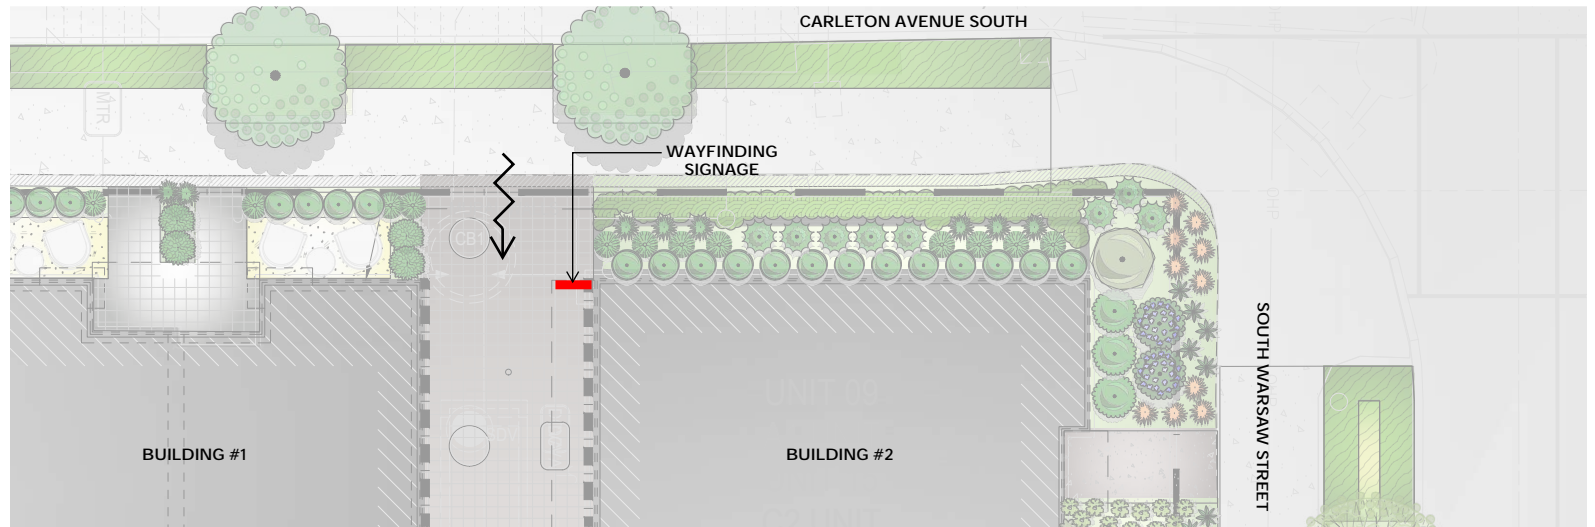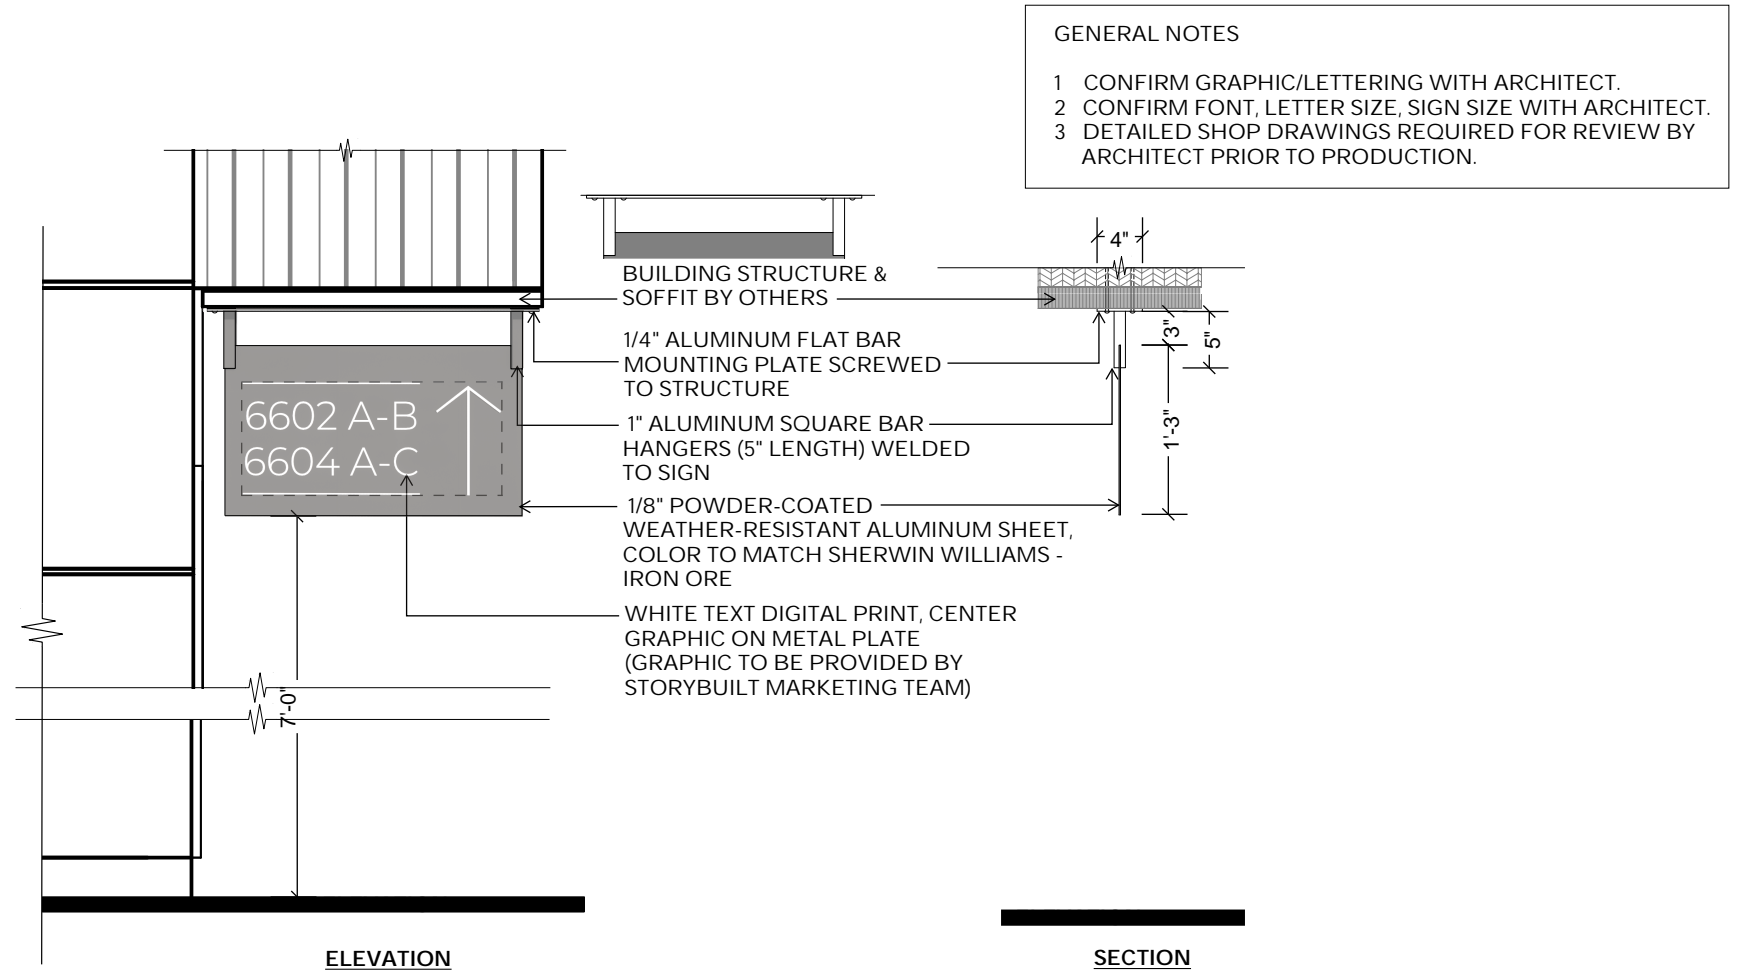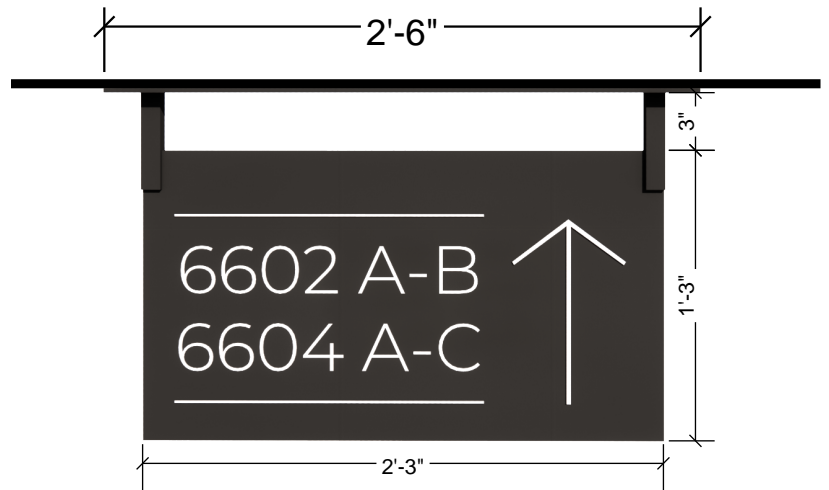

LOCATION ON SITE

Sketch Number & Name: SK-24 SIGNAGE

Description WAY-FINDING SIGN

Prepared By Shalmali Wagle

storybuilt.

|              |            |
|--------------|------------|
| Project      | Stanley    |
| Scale        | NTS        |
| Sheet Ref.   |            |
| Revision     | 0          |
| Date         | 03/30/2023 |
| This is page | 2 of 5     |



WAYFINDING SIGN  
MONUMENT SIGN



Sketch Number & Name: SK-24 SIGNAGE

Description: RENDERS - MONUMENT SIGN + WAYFINDING SIGN (SUSPENDED BLADE SIGN W/ 2.5" HIGH LETTERS)

Prepared By: Shalmali Wagle

storybuilt.

|              |            |
|--------------|------------|
| Project      | Stanley    |
| Scale        | NTS        |
| Sheet Ref.   |            |
| Revision     | 0          |
| Date         | 03/30/2023 |
| This is page | 3 of 5     |



WAYFINDING SIGN - ALT #1  
MONUMENT SIGN



Sketch Number & Name: SK-24 SIGNAGE

Description    RENDERS - MONUMENT SIGN + WAYFINDING SIGN ALT 1 (POST & PANEL SIGN W/ 3" HIGH LETTERS)

Prepared By    Shalmali Wagle

storybuilt.

|              |            |
|--------------|------------|
| Project      | Stanley    |
| Scale        | NTS        |
| Sheet Ref.   |            |
| Revision     | 0          |
| Date         | 03/30/2023 |
| This is page | 4 of 5     |



WAYFINDING SIGN - ALT #2  
MONUMENT SIGN



Sketch Number & Name: SK-24 SIGNAGE

Description    RENDERS - MONUMENT SIGN + WAYFINDING SIGN ALT 2 (4" HIGH LETTERS MOUNTED ON BUILDING FACADE)

Prepared By    Shalmali Wagle

storybuilt.

|              |            |
|--------------|------------|
| Project      | Stanley    |
| Scale        | NTS        |
| Sheet Ref.   |            |
| Revision     | 0          |
| Date         | 03/30/2023 |
| This is page | 5 of 5     |